


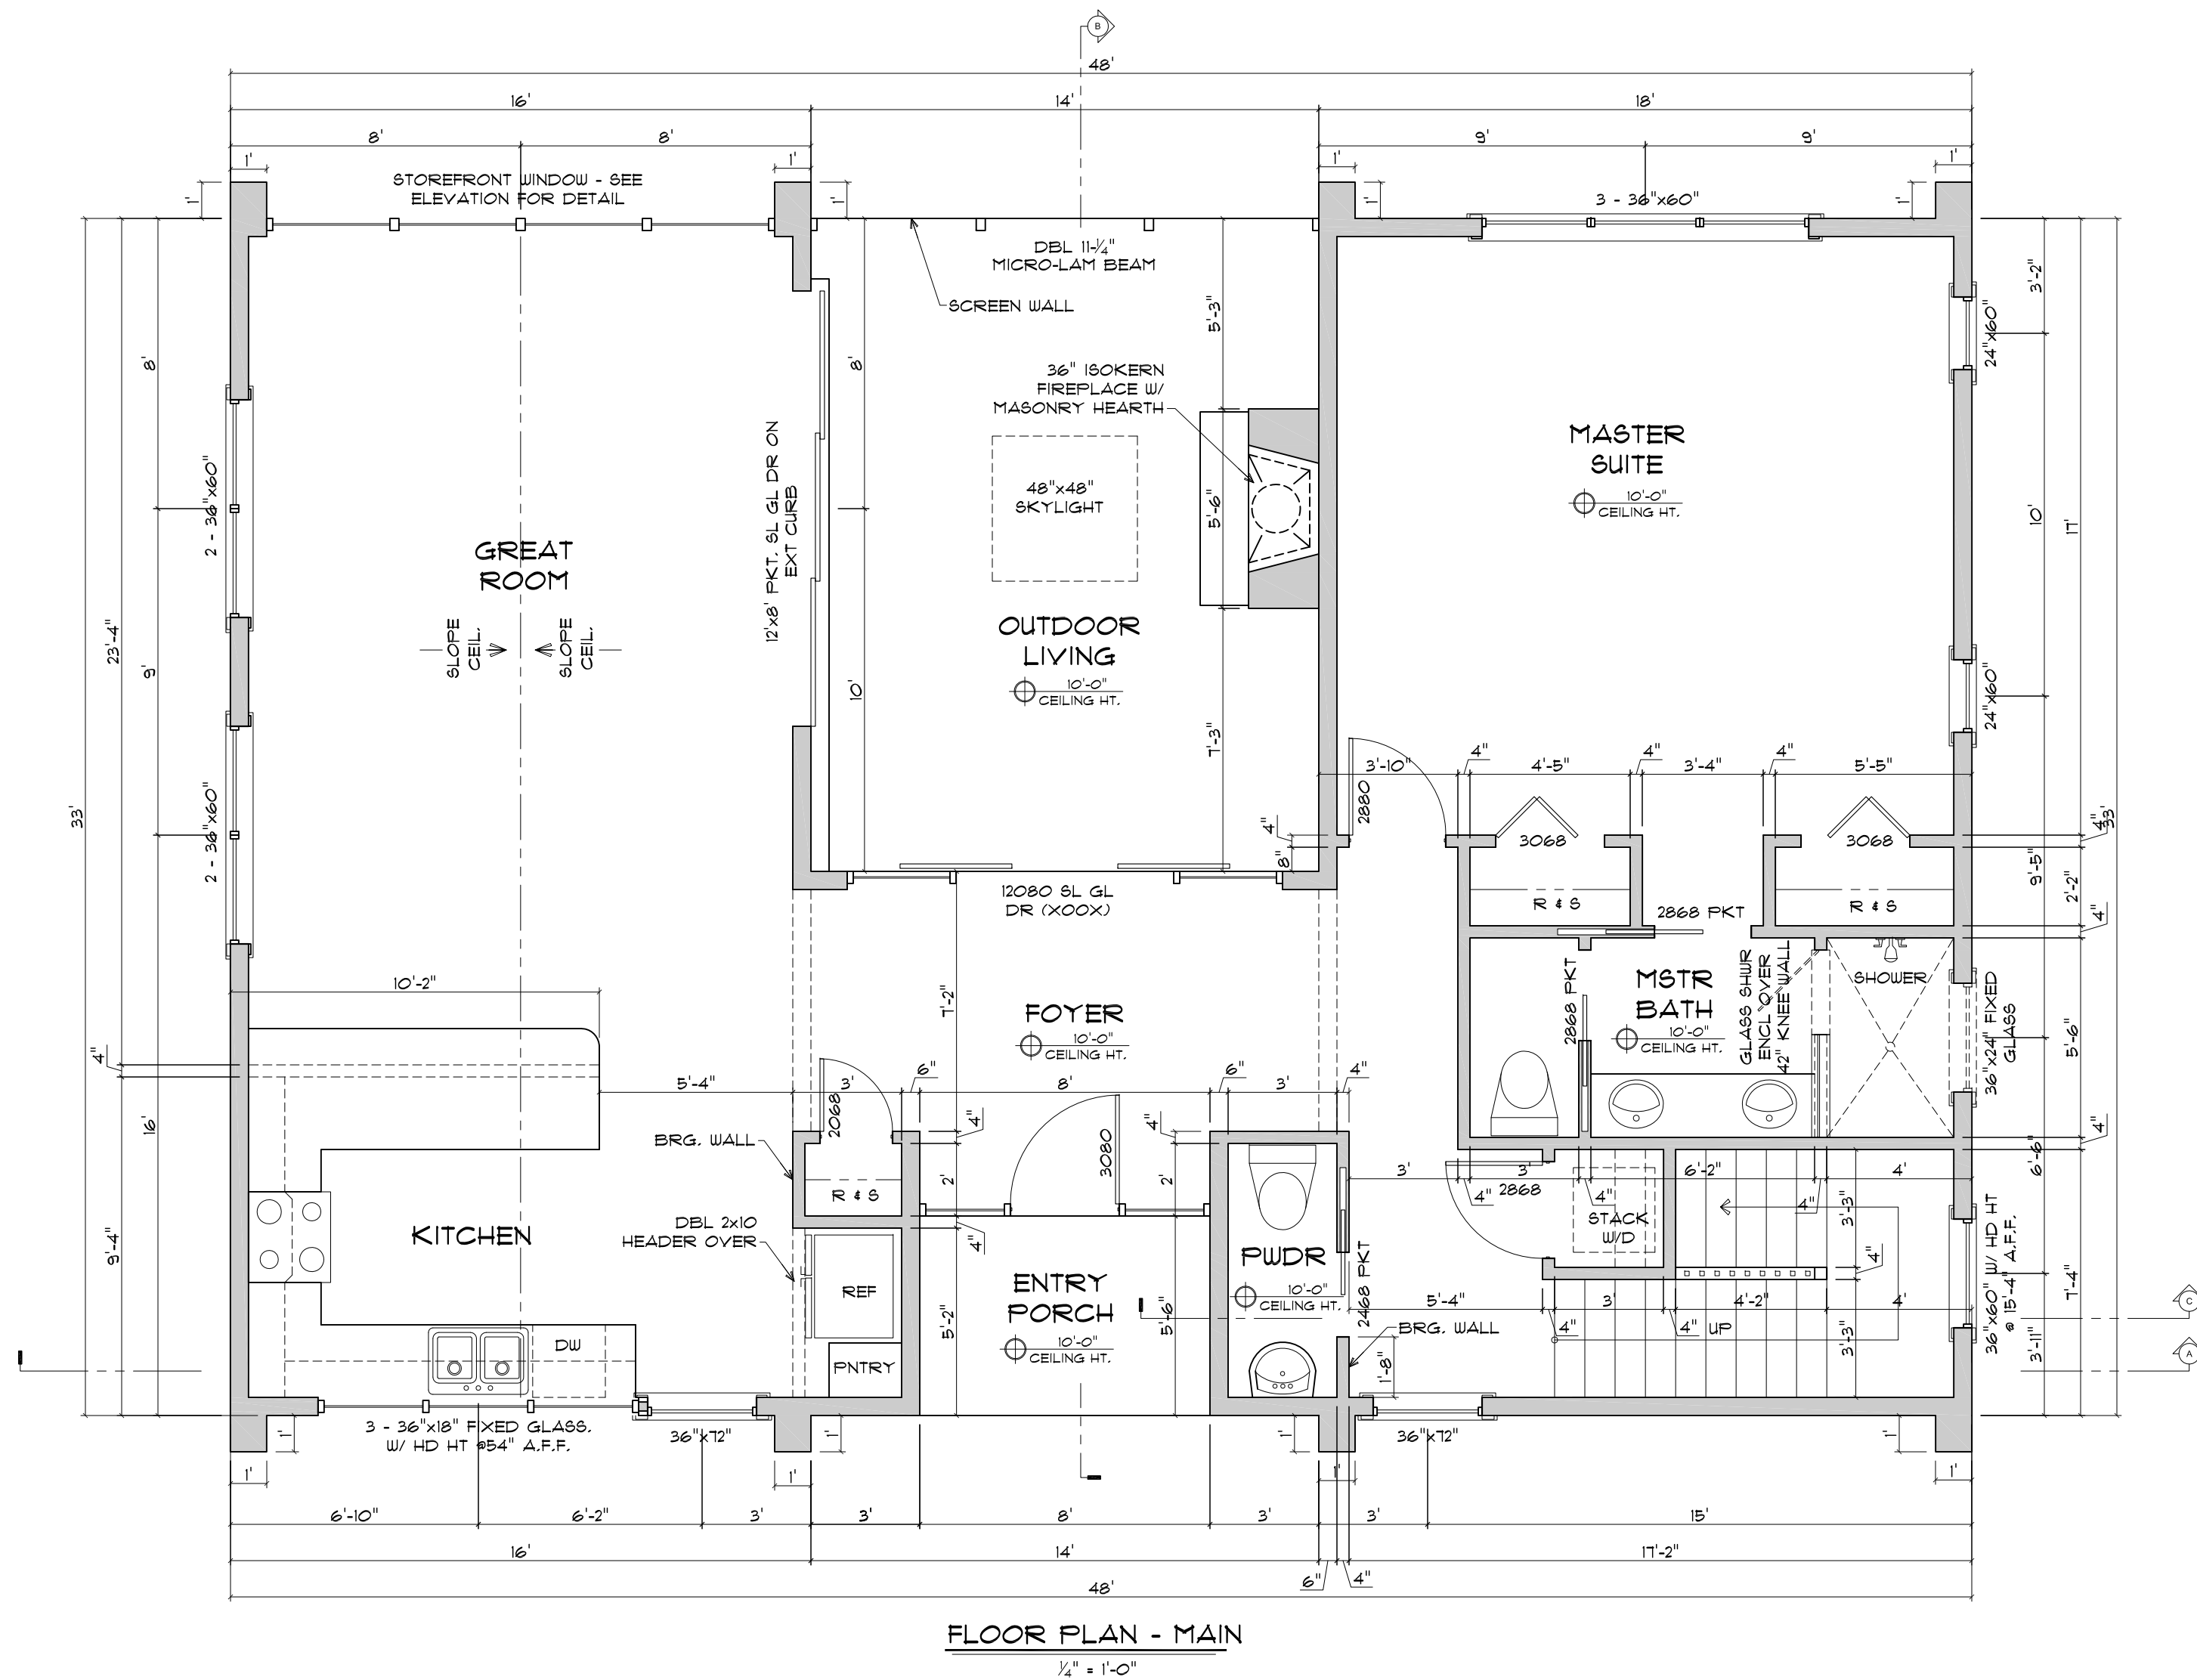

SHEET INDEX	
1	FLOOR PLAN - MAIN
2	FLOOR PLAN - UPPER
3	FOUNDATION PLAN
4	ROOF PLAN
5	FLOOR FRAMING PLAN - MAIN
6	FLOOR FRAMING PLAN - UPPER
7	ELECTRIC LAYOUT - MAIN
8	ELECTRIC LAYOUT - UPPER
9	ELEVATIONS
10	ELEVATIONS
11	BUILDING SECTION - A
12	BUILDING SECTION - B
13	BUILDING SECTION - C
14	INTERIOR ELEVATIONS

BUILDING AREAS	
LIVING	1,882
MAIN (1,288 SF)	
UPPER (594 SF)	
OUTDOOR LIVING	252
ENTRY	44
TOTAL	2,178

THESE PLANS ARE THE
INTELLECTUAL PROPERTY OF
PRO VISION DESIGN, LLC, AND
ARE PROTECTED BY FEDERAL
COPYRIGHT LAWS.
UNAUTHORIZED USE OR
DUPLICATION IS A VIOLATION
OF COPYRIGHT LAWS AND WILL
BE PROSECUTED TO THE
FULLEST EXTENT OF THE LAW.

WHITESIDE 2-LEVEL

CHECKED BY:

DRAWN BY:

[illegible]

AS NOTED




FUTURAL
ENTERPRISES

90 HIGH CAMP WAY, HIGHLANDS, NC 28741
(828) 342-9143 www.futralconstruction.com


FLOOR PLAN - UPPER
LEVEL

SHEET


2

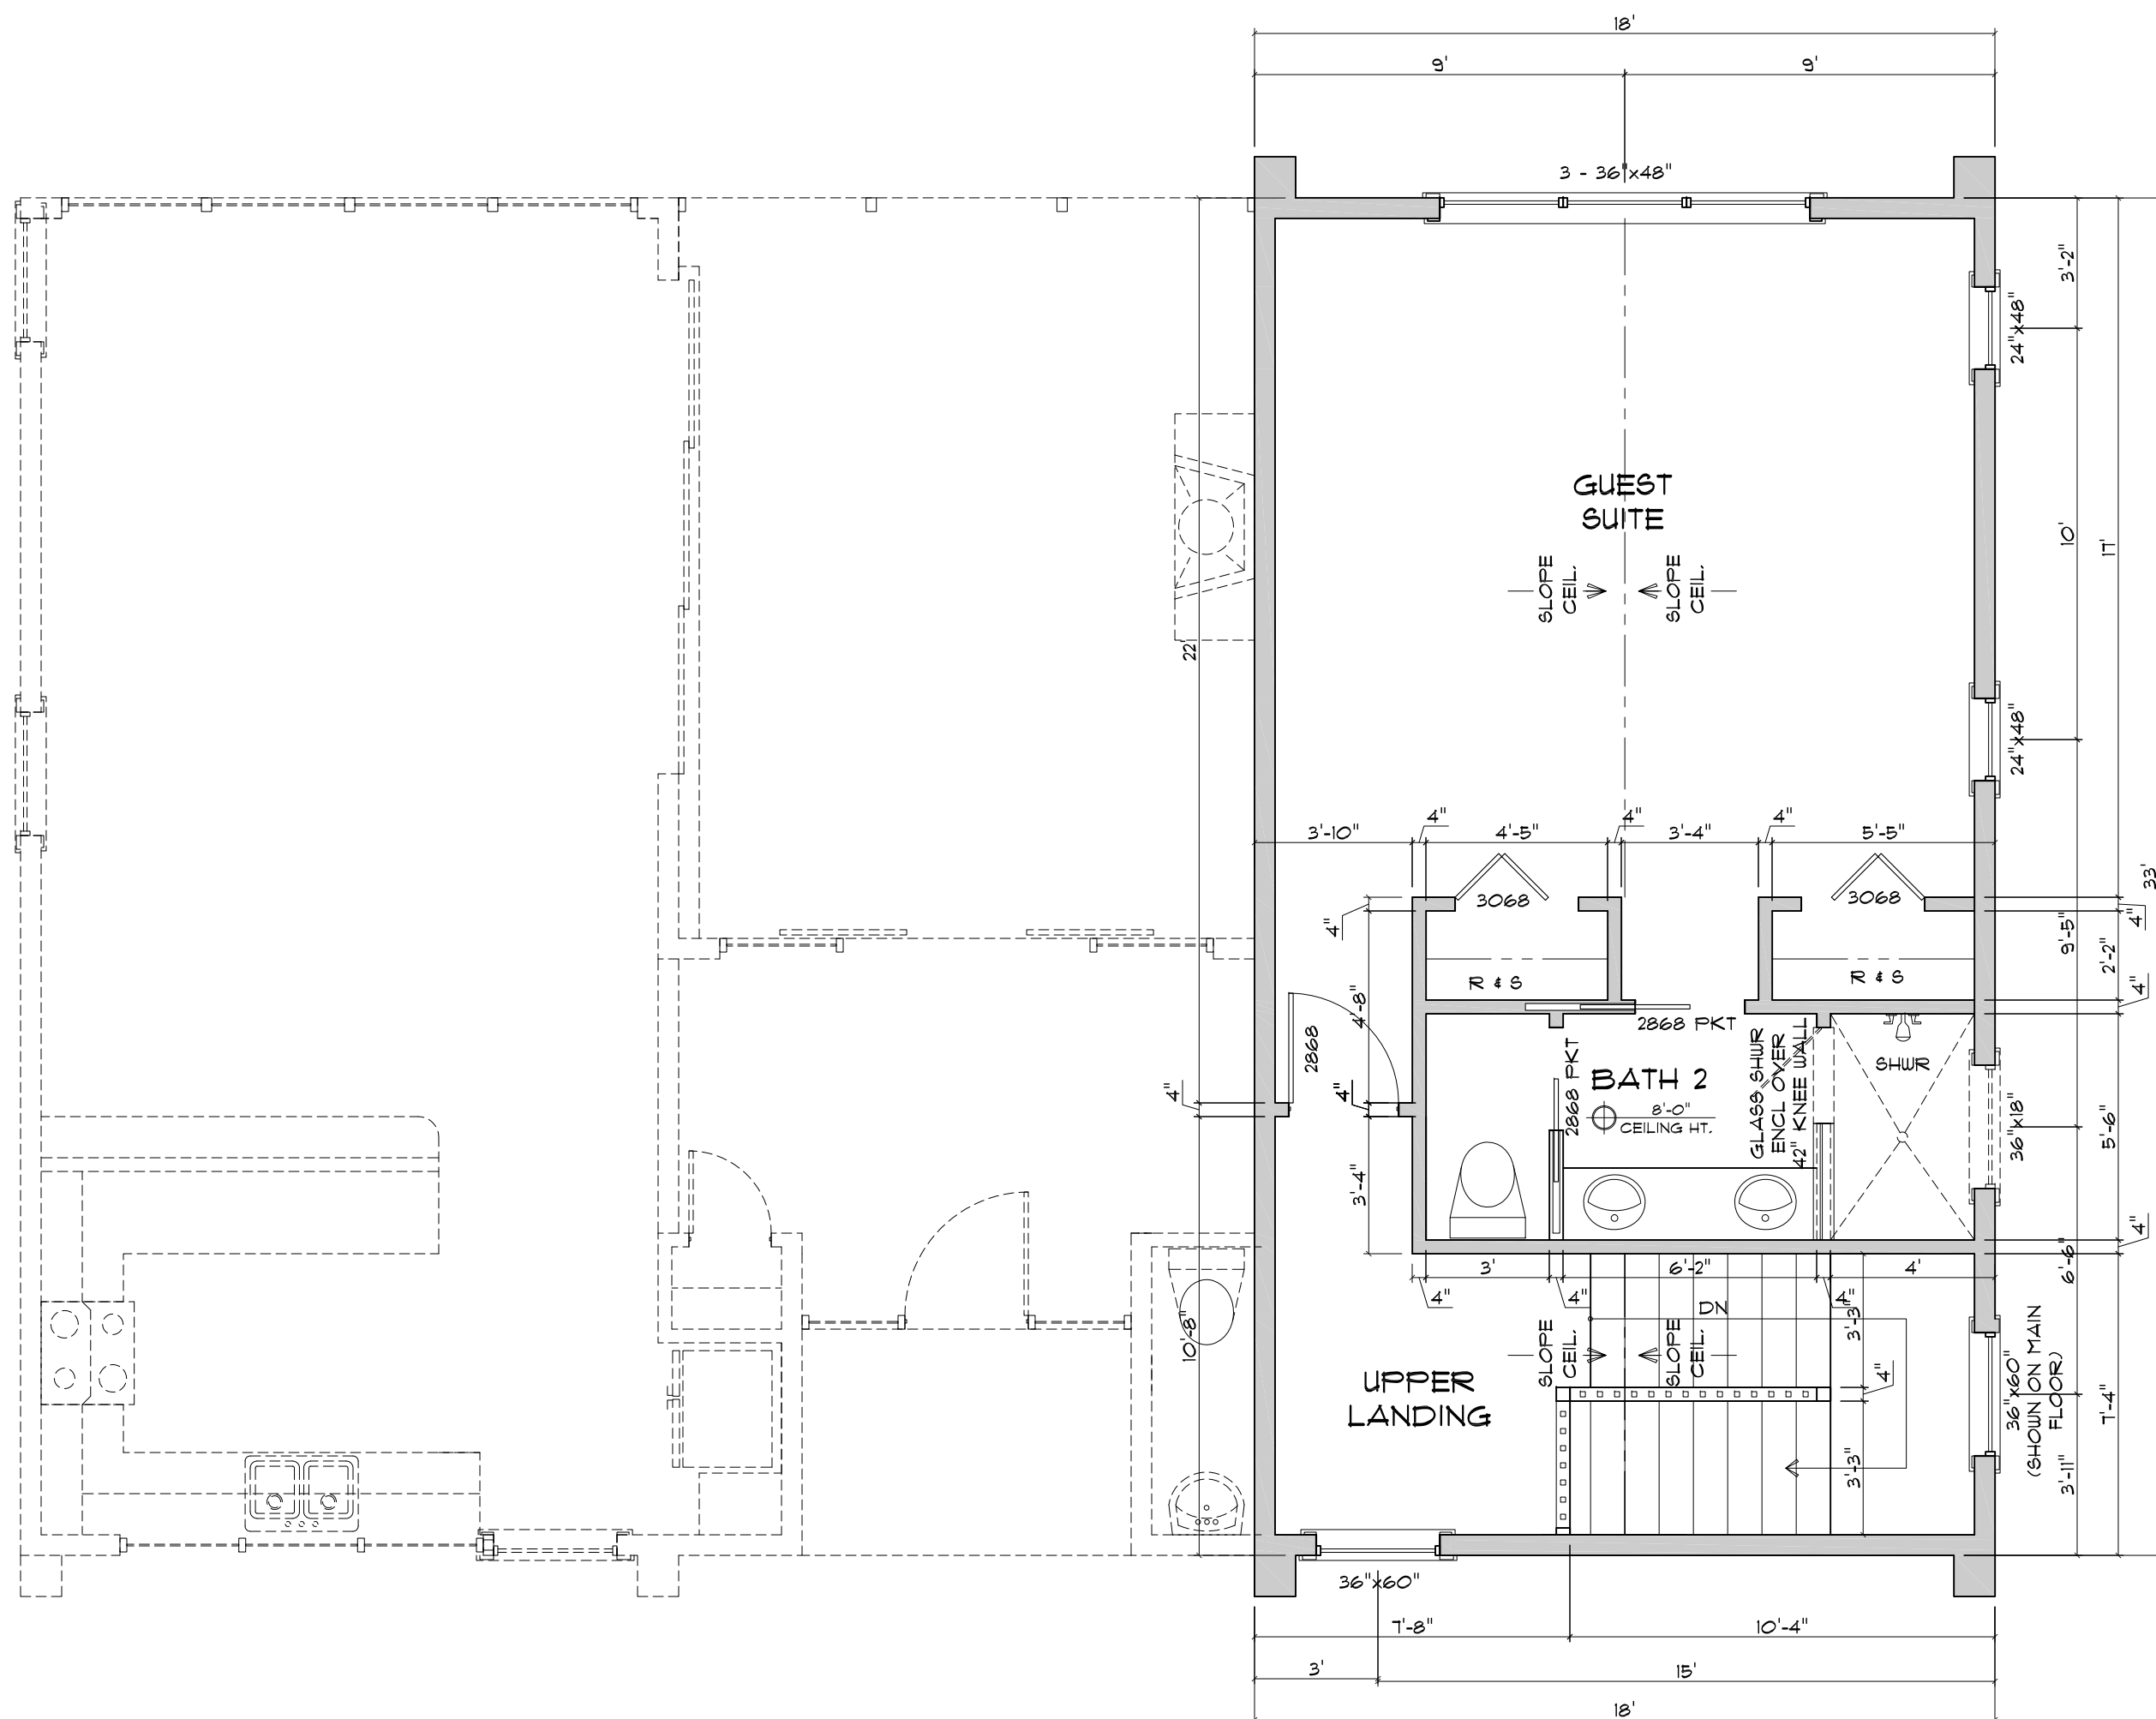

FLOOR PLAN - UPPER
 $\frac{1}{4}'' = 1'-0''$

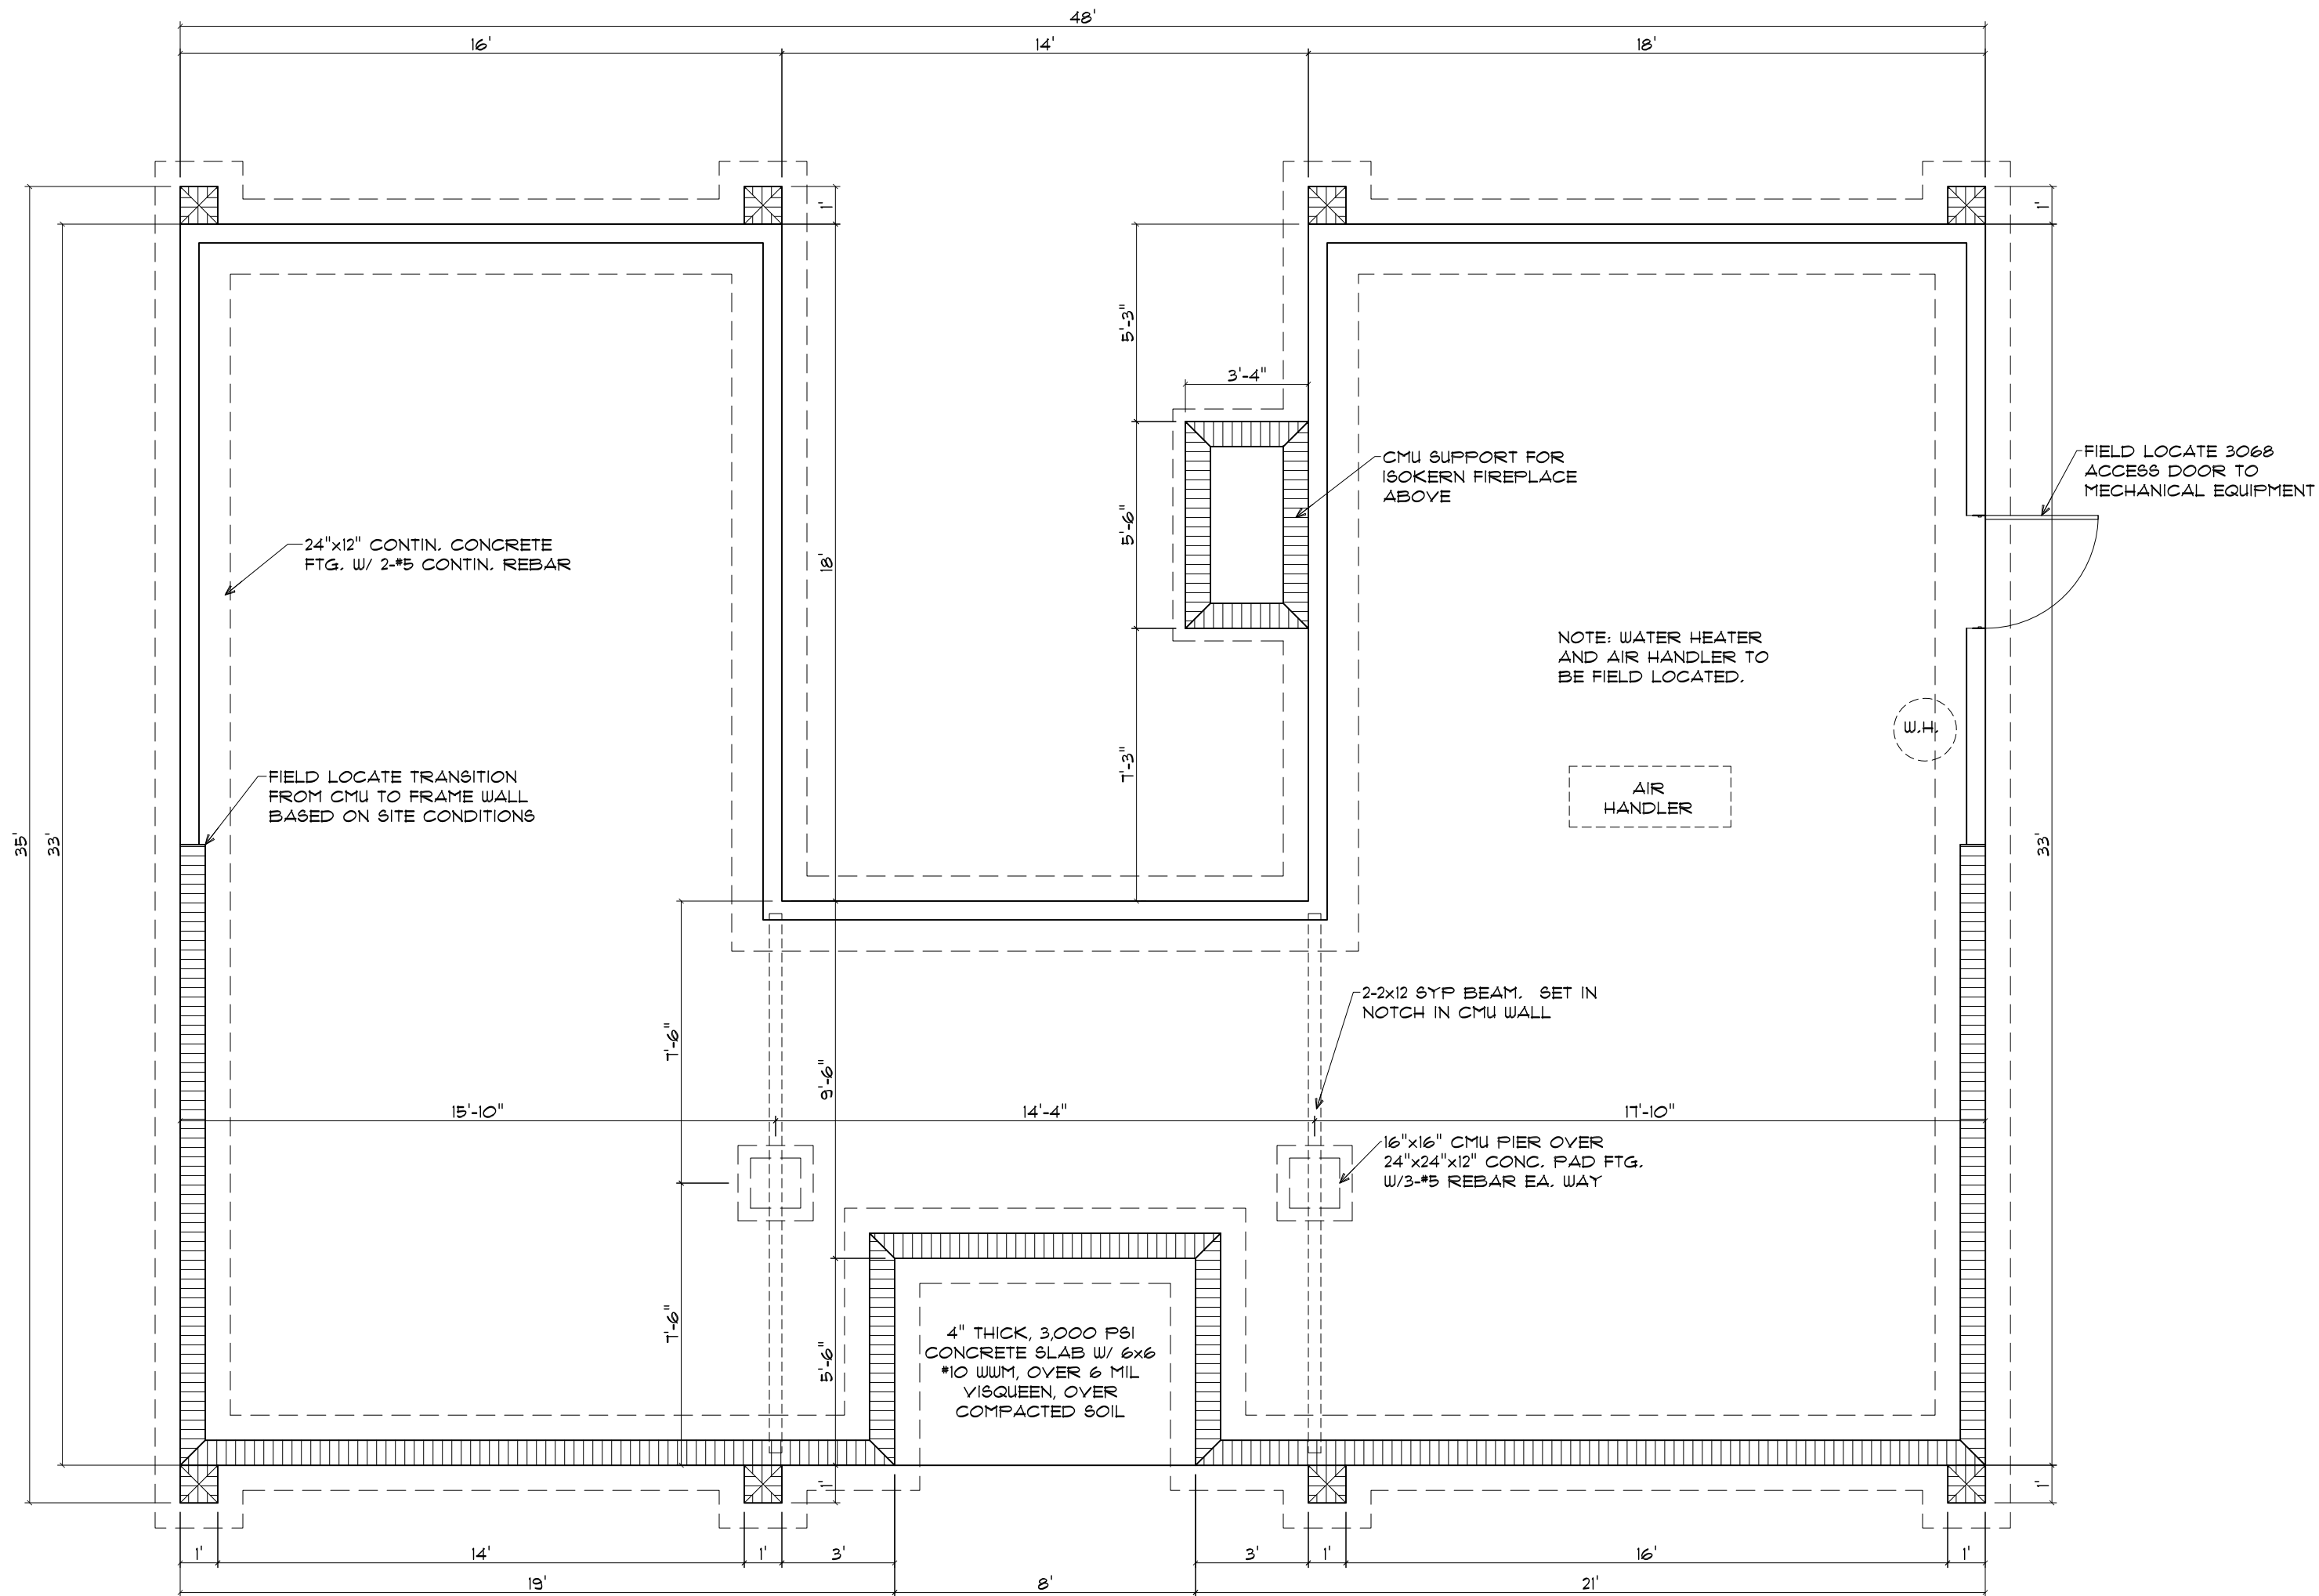

FOUNDATION PLAN
1/4" = 1'-0"

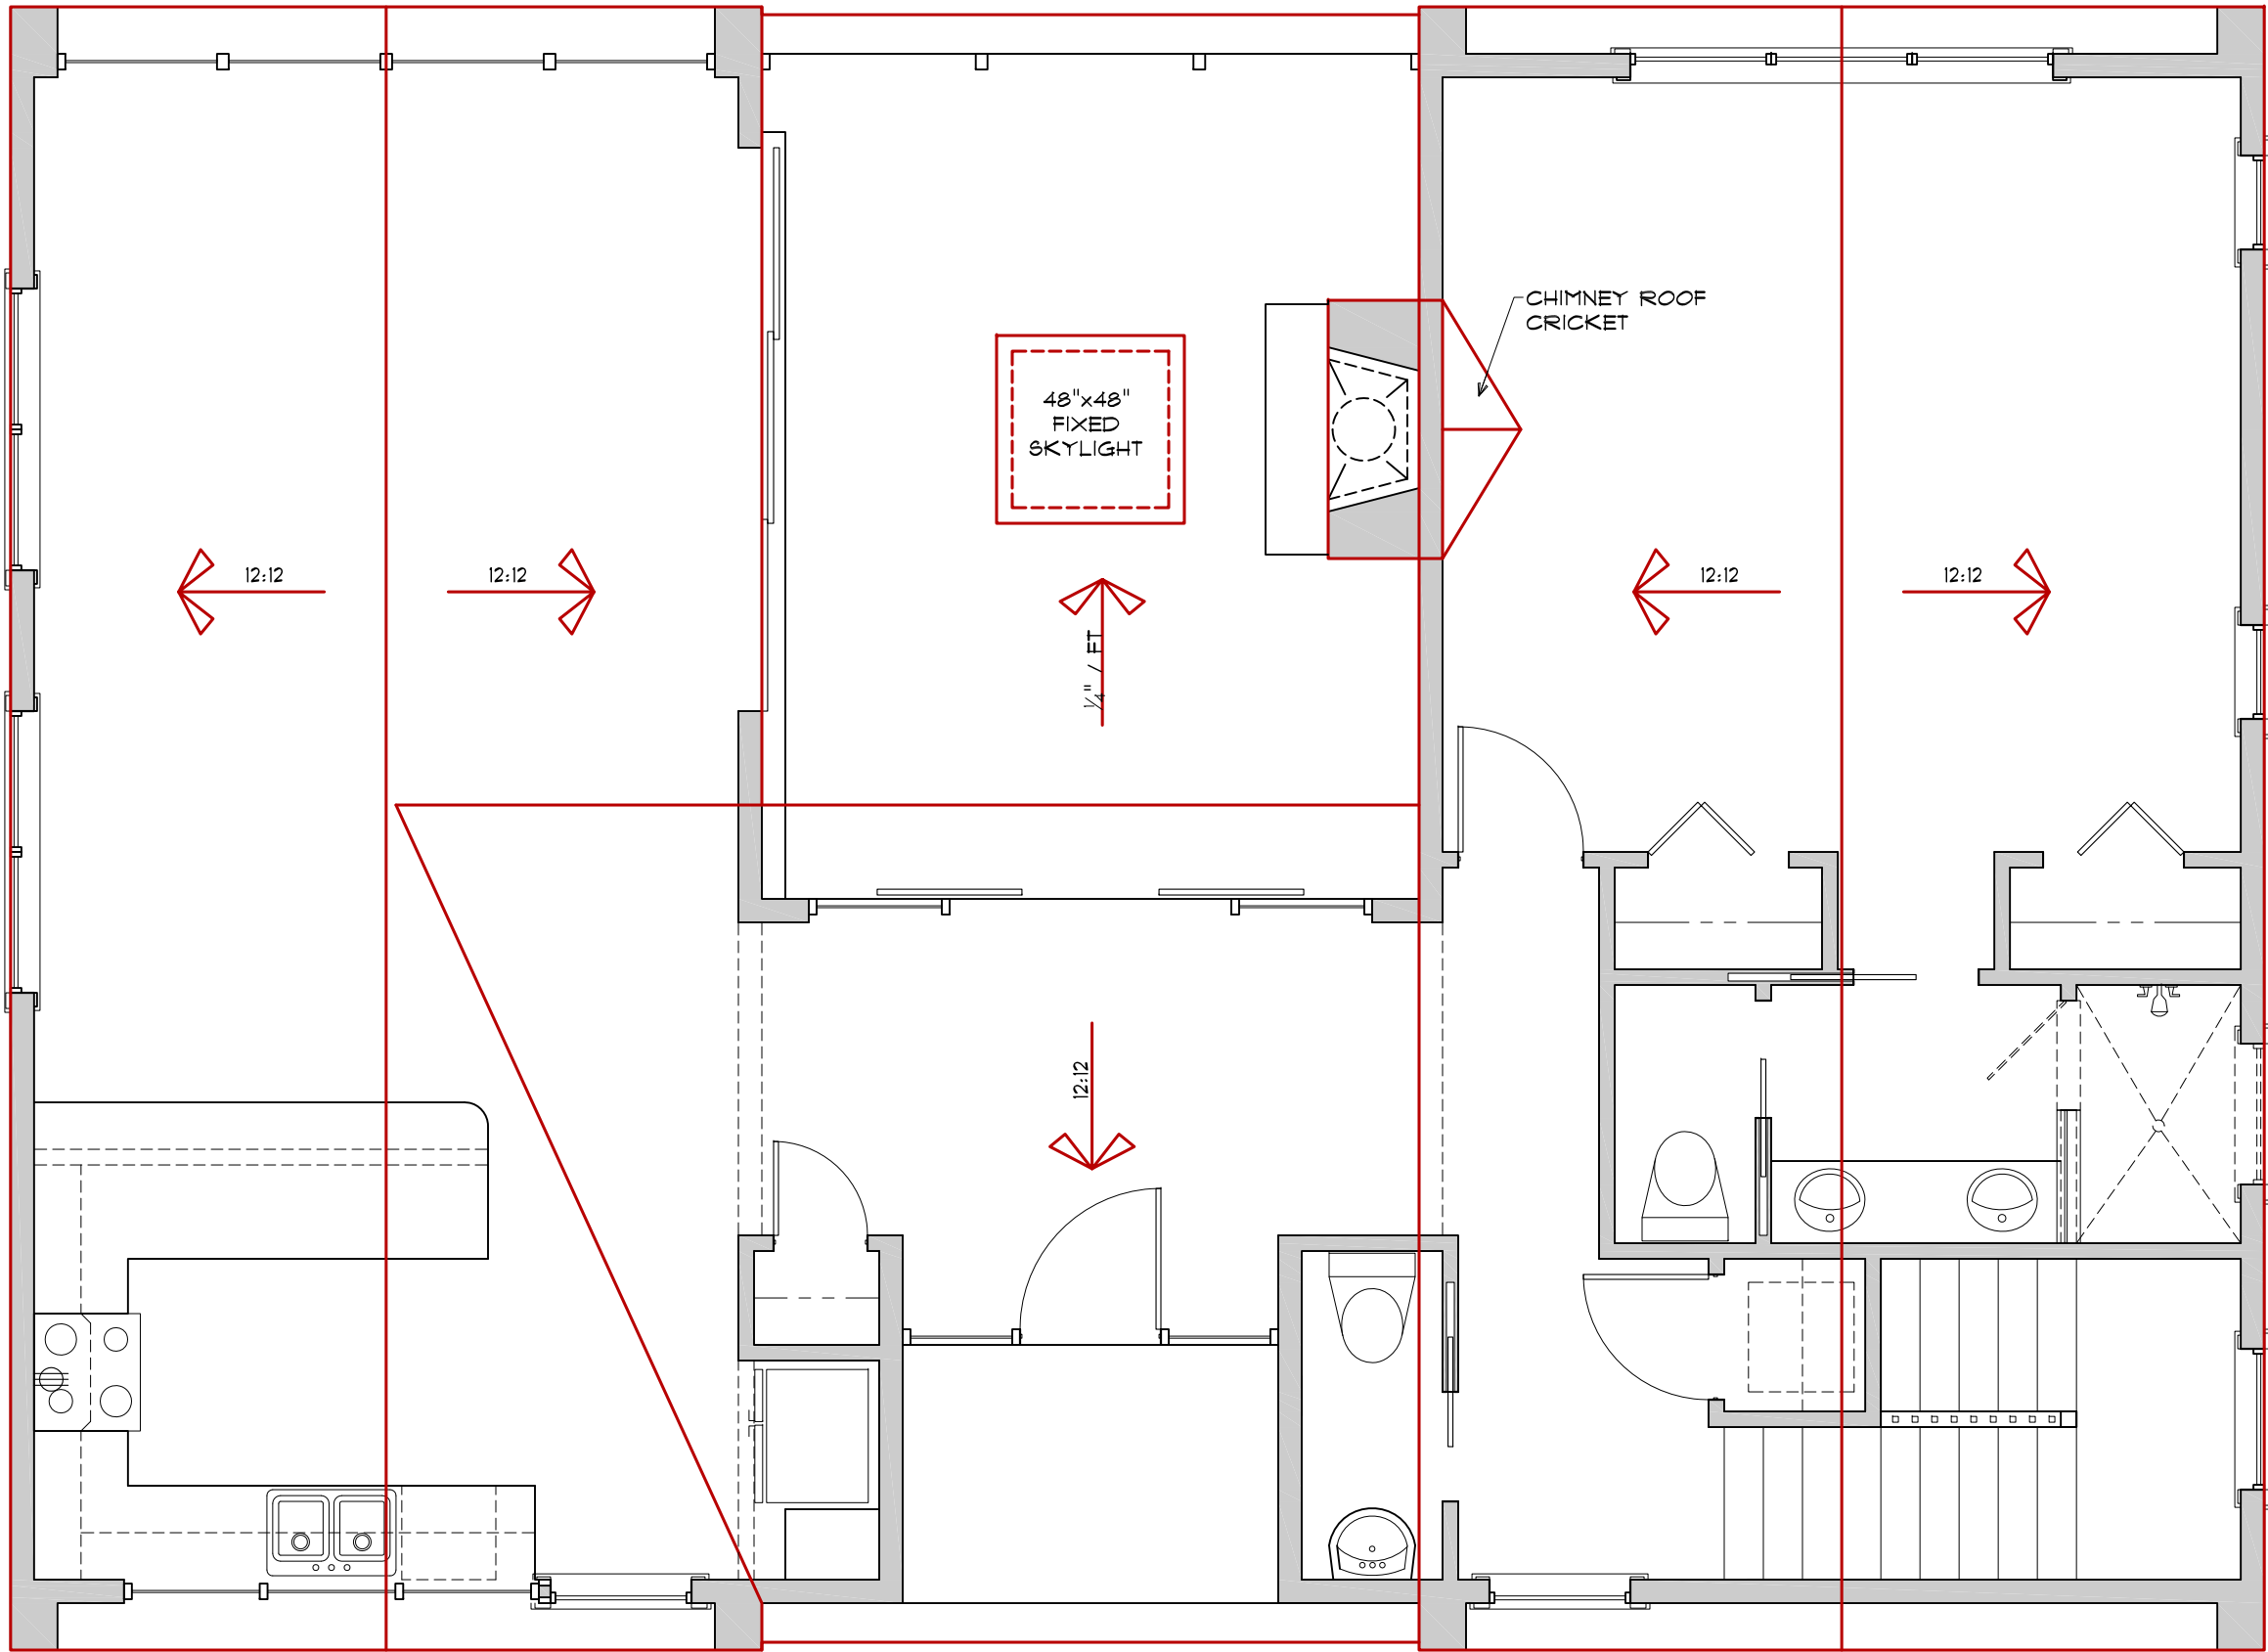


ROOF PLAN
1/4" = 1'-0"


WHITESIDE 2-LEVEL

JOB: **WHITESIDE 2-LEVEL**
DATE: **OCTOBER 21, 2024**
DRAWN BY: **PETER SHIPPS**
CHECKED BY:

SCALE: **A5 NOTED**

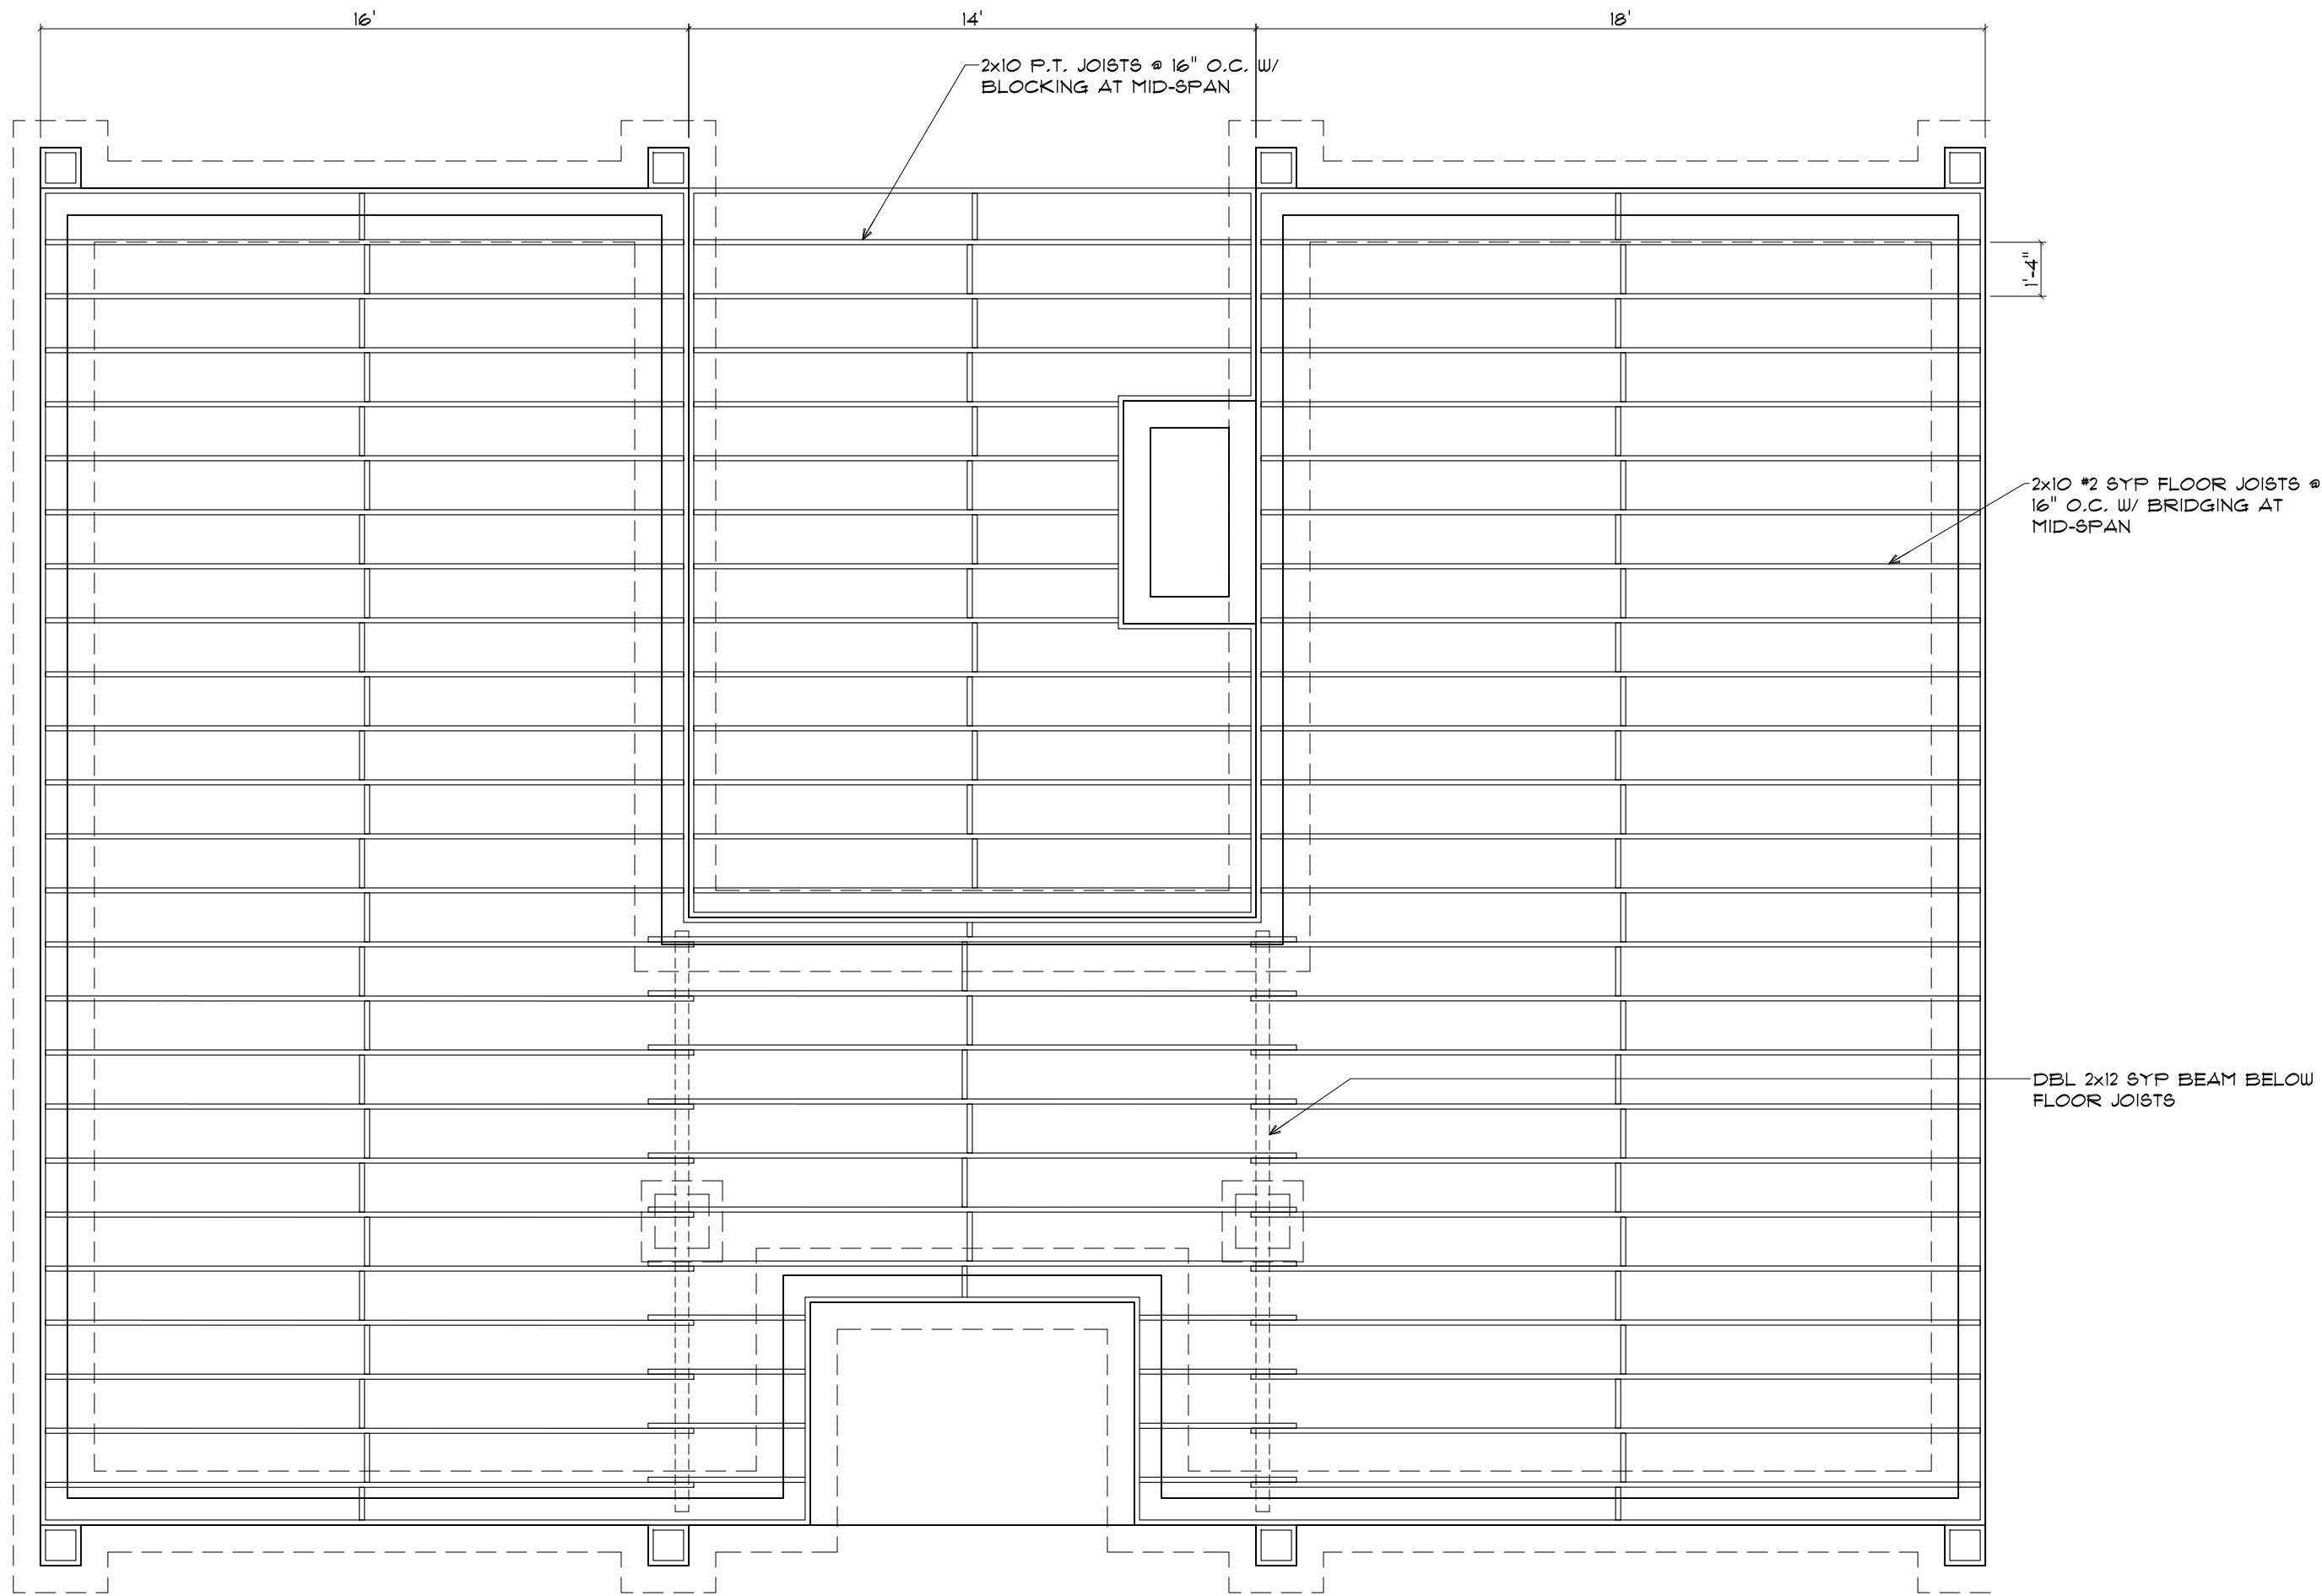



FLOOR FRAMING
PLAN
1/4" = 1'-0"

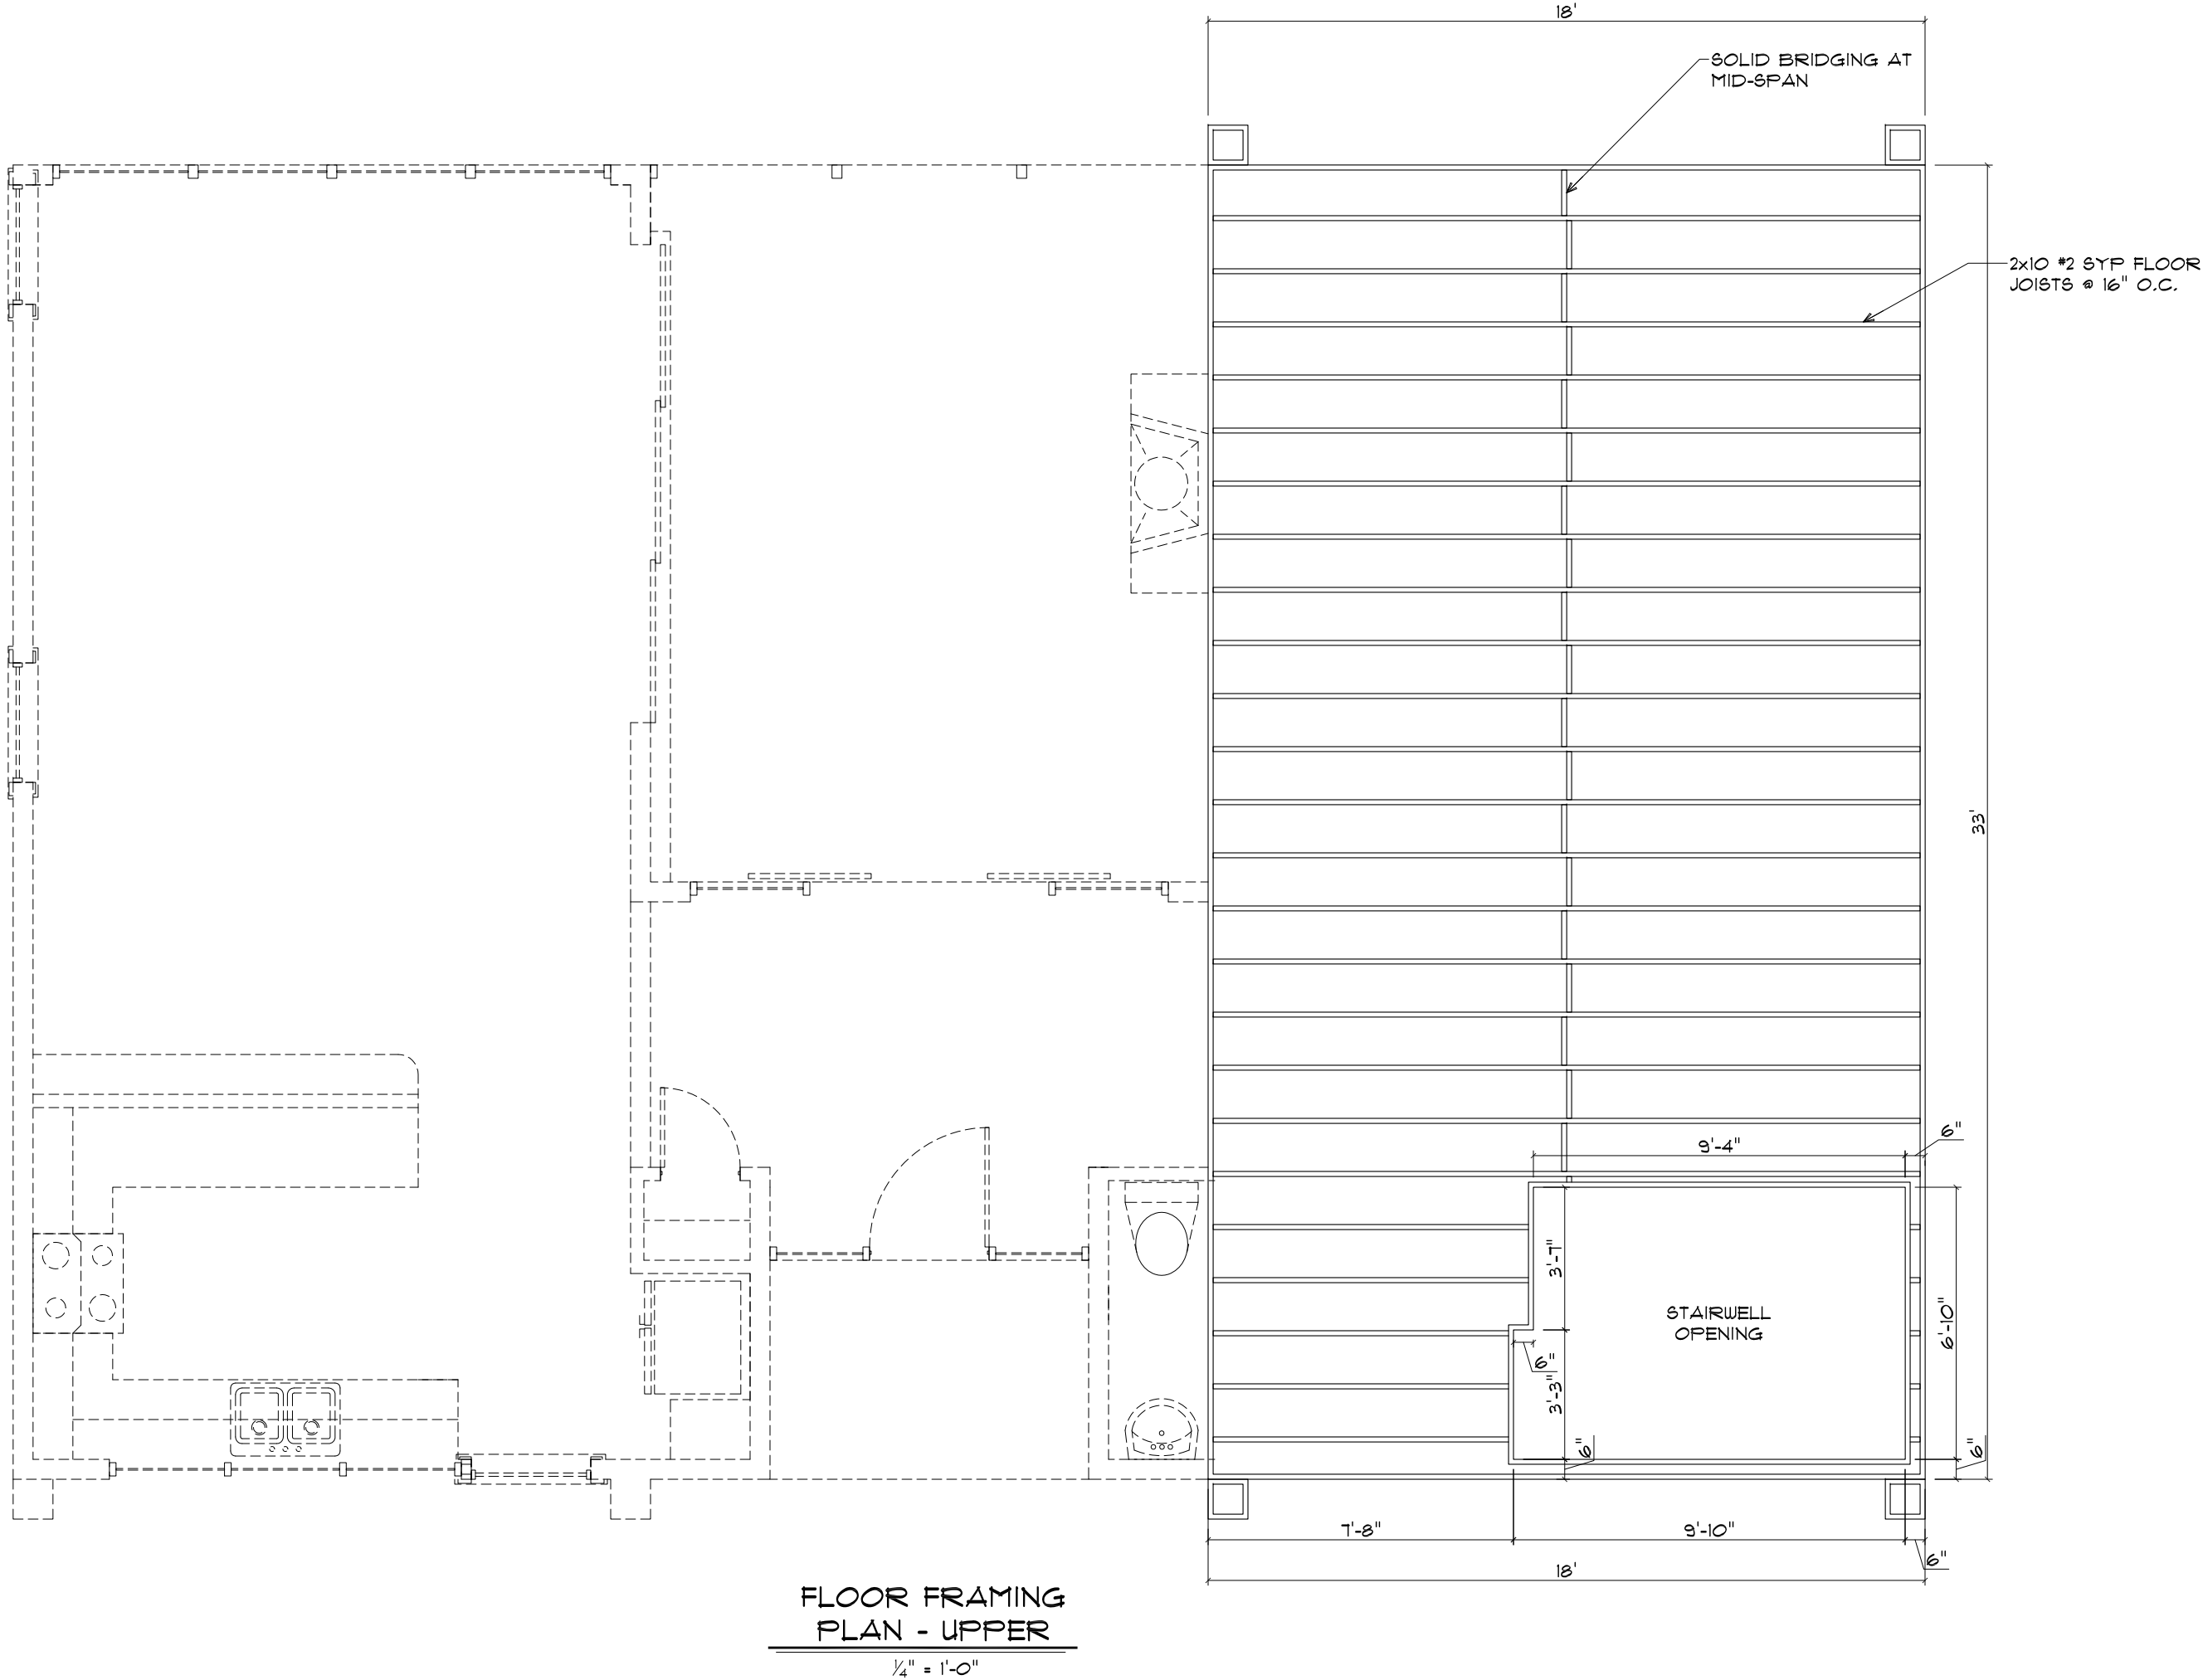

10/21/2024 4:36:17 PM, ARCH C

ELECTRIC SYMBOLS LEGEND

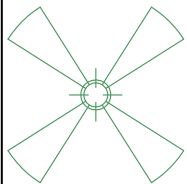
	DUPLEX OUTLET
	CEILING LIGHT FIXTURE
	WALL SWITCH
	RECESSED CAN LIGHT FIXTURE
	H.V. / SPECIALTY OUTLET
	EXTERIOR WATERPROOF OUTLET
	TELEPHONE
	T.V. / CABLE
	EXHAUST FAN / LIGHT COMBO
	EXHAUST FAN
	SMOKE DETECTOR
	FLOOD LIGHT FIXTURE
	CEILING FAN

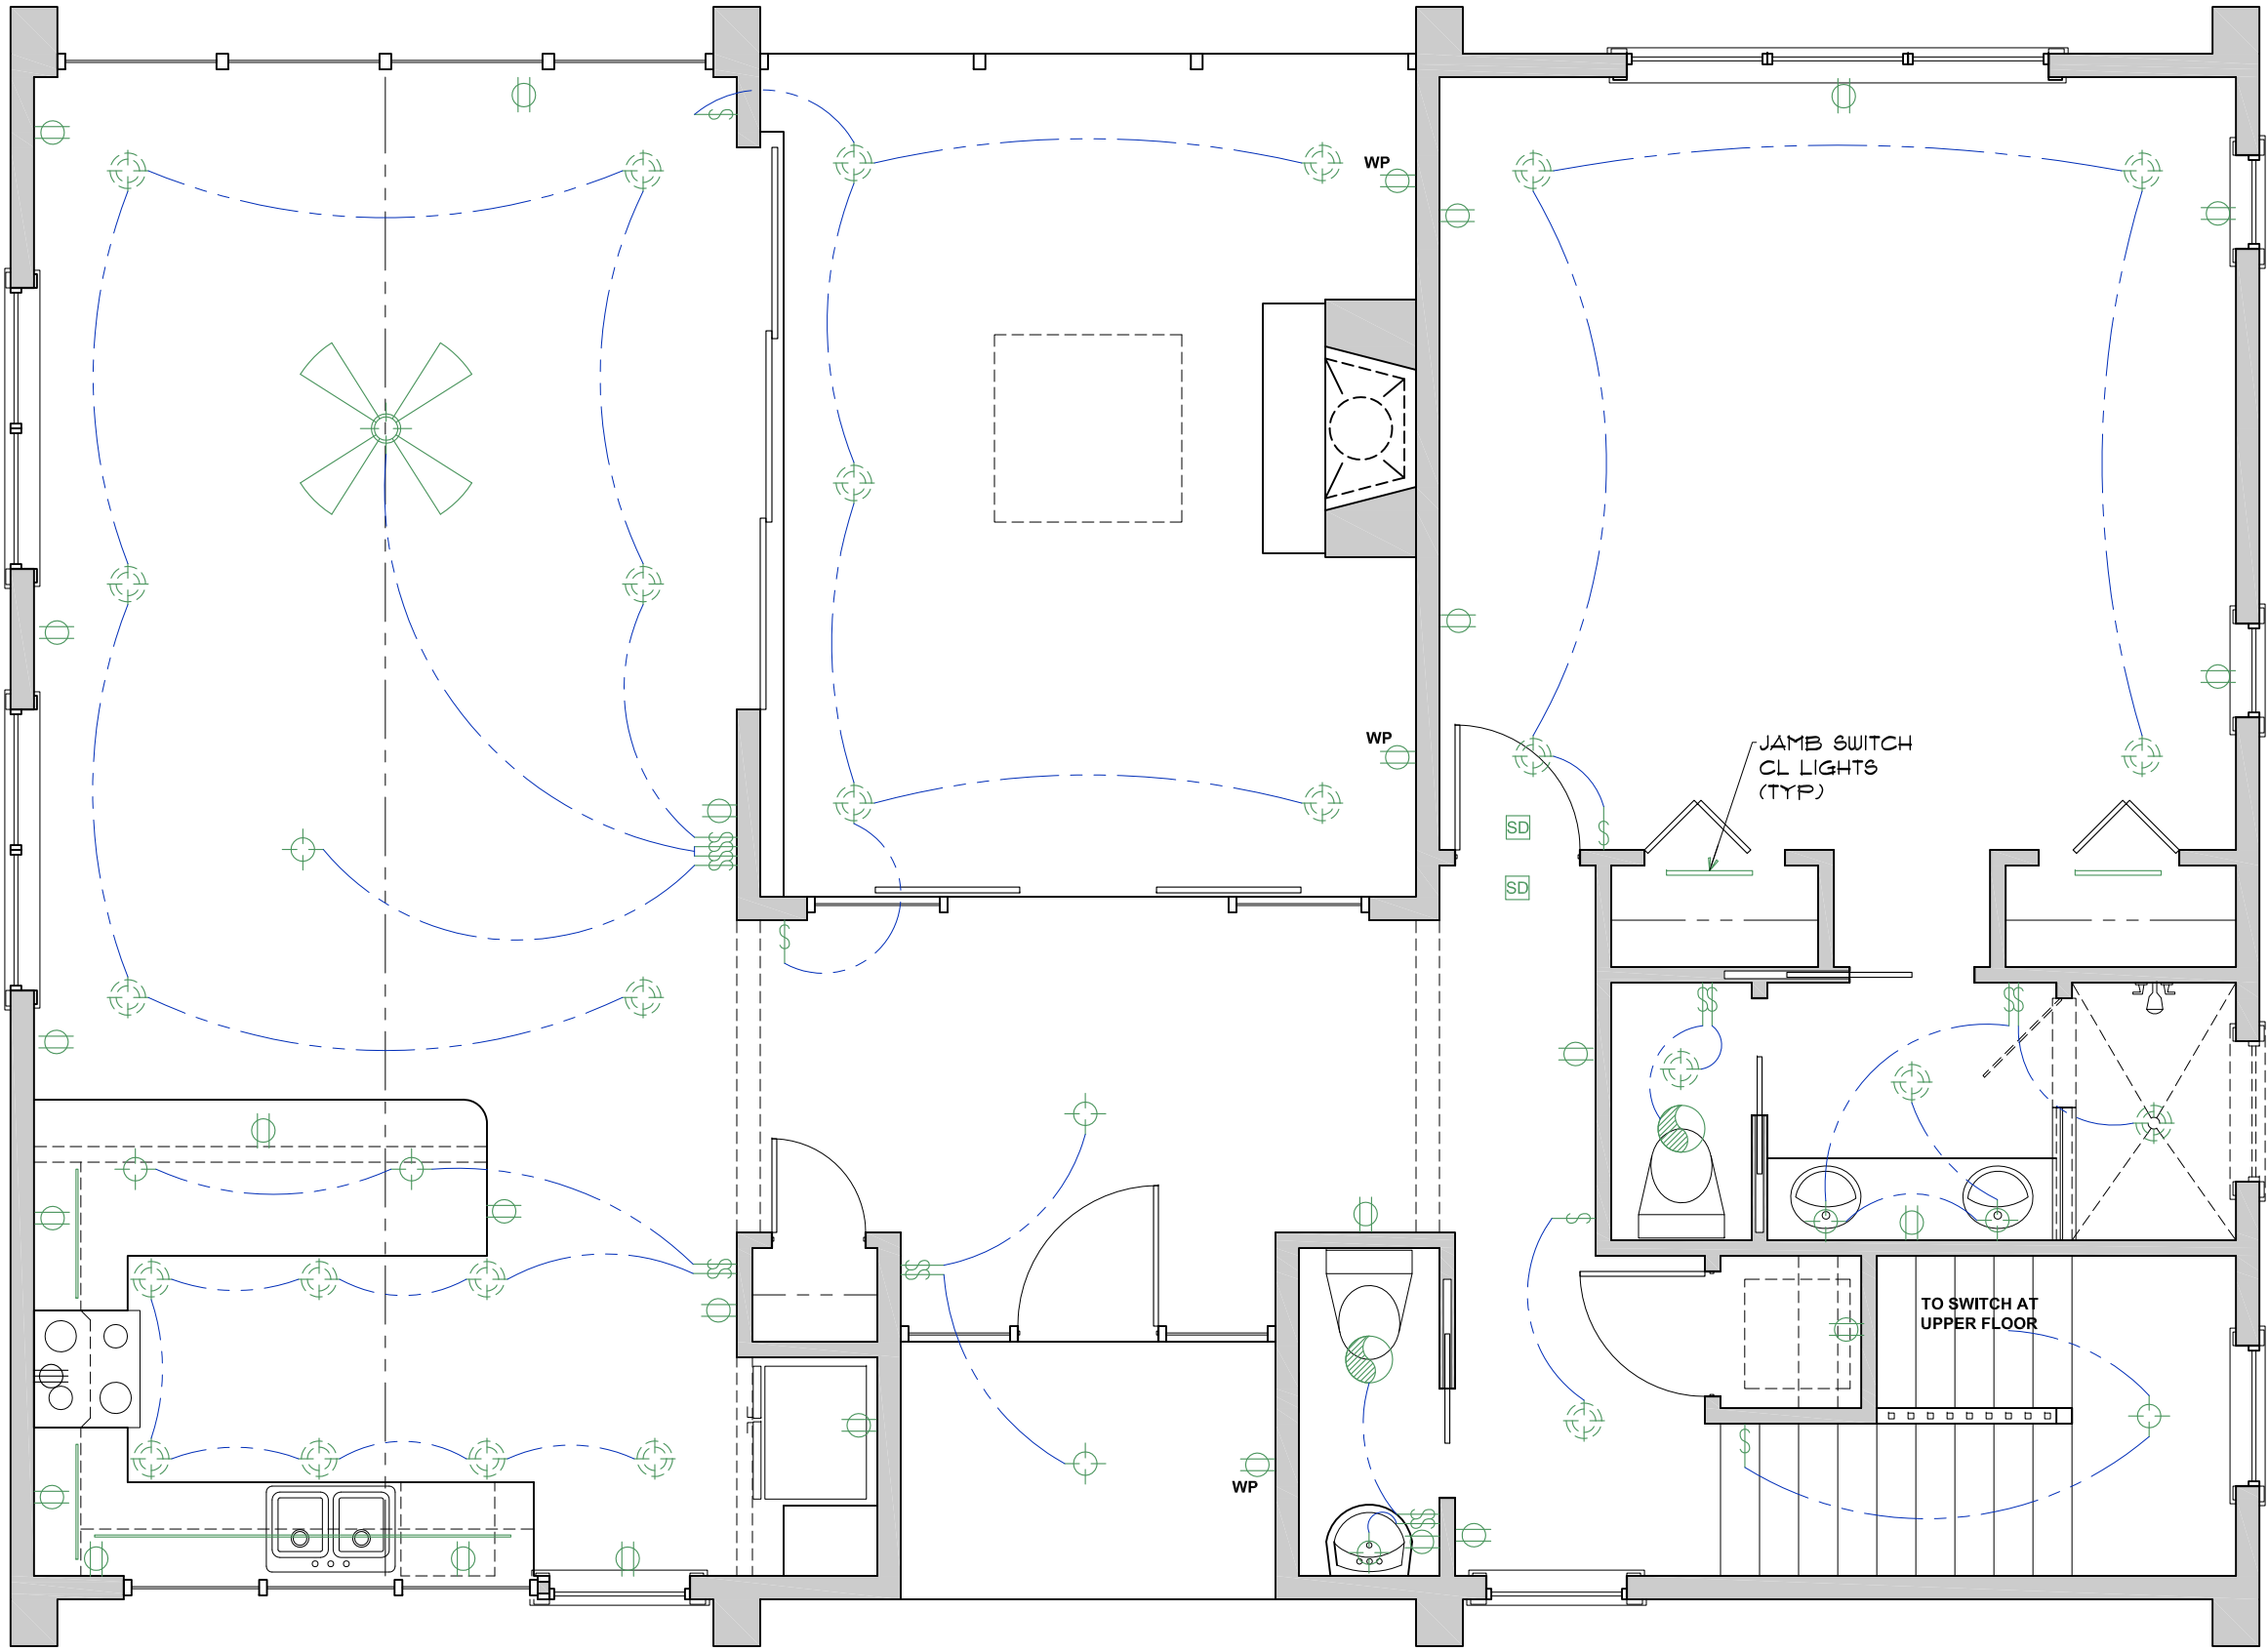


ELECTRIC LAYOUT -
MAIN
1/4" = 1'-0"

ELECTRIC SYMBOLS LEGEND

	DUPLEX OUTLET
	CEILING LIGHT FIXTURE
	WALL SWITCH
	RECESSED CAN LIGHT FIXTURE
	H.V. / SPECIALTY OUTLET
	EXTERIOR WATERPROOF OUTLET
	TELEPHONE
	T.V. / CABLE
	EXHAUST FAN / LIGHT COMBO
	EXHAUST FAN
	SMOKE DETECTOR
	FLOOD LIGHT FIXTURE
	CEILING FAN

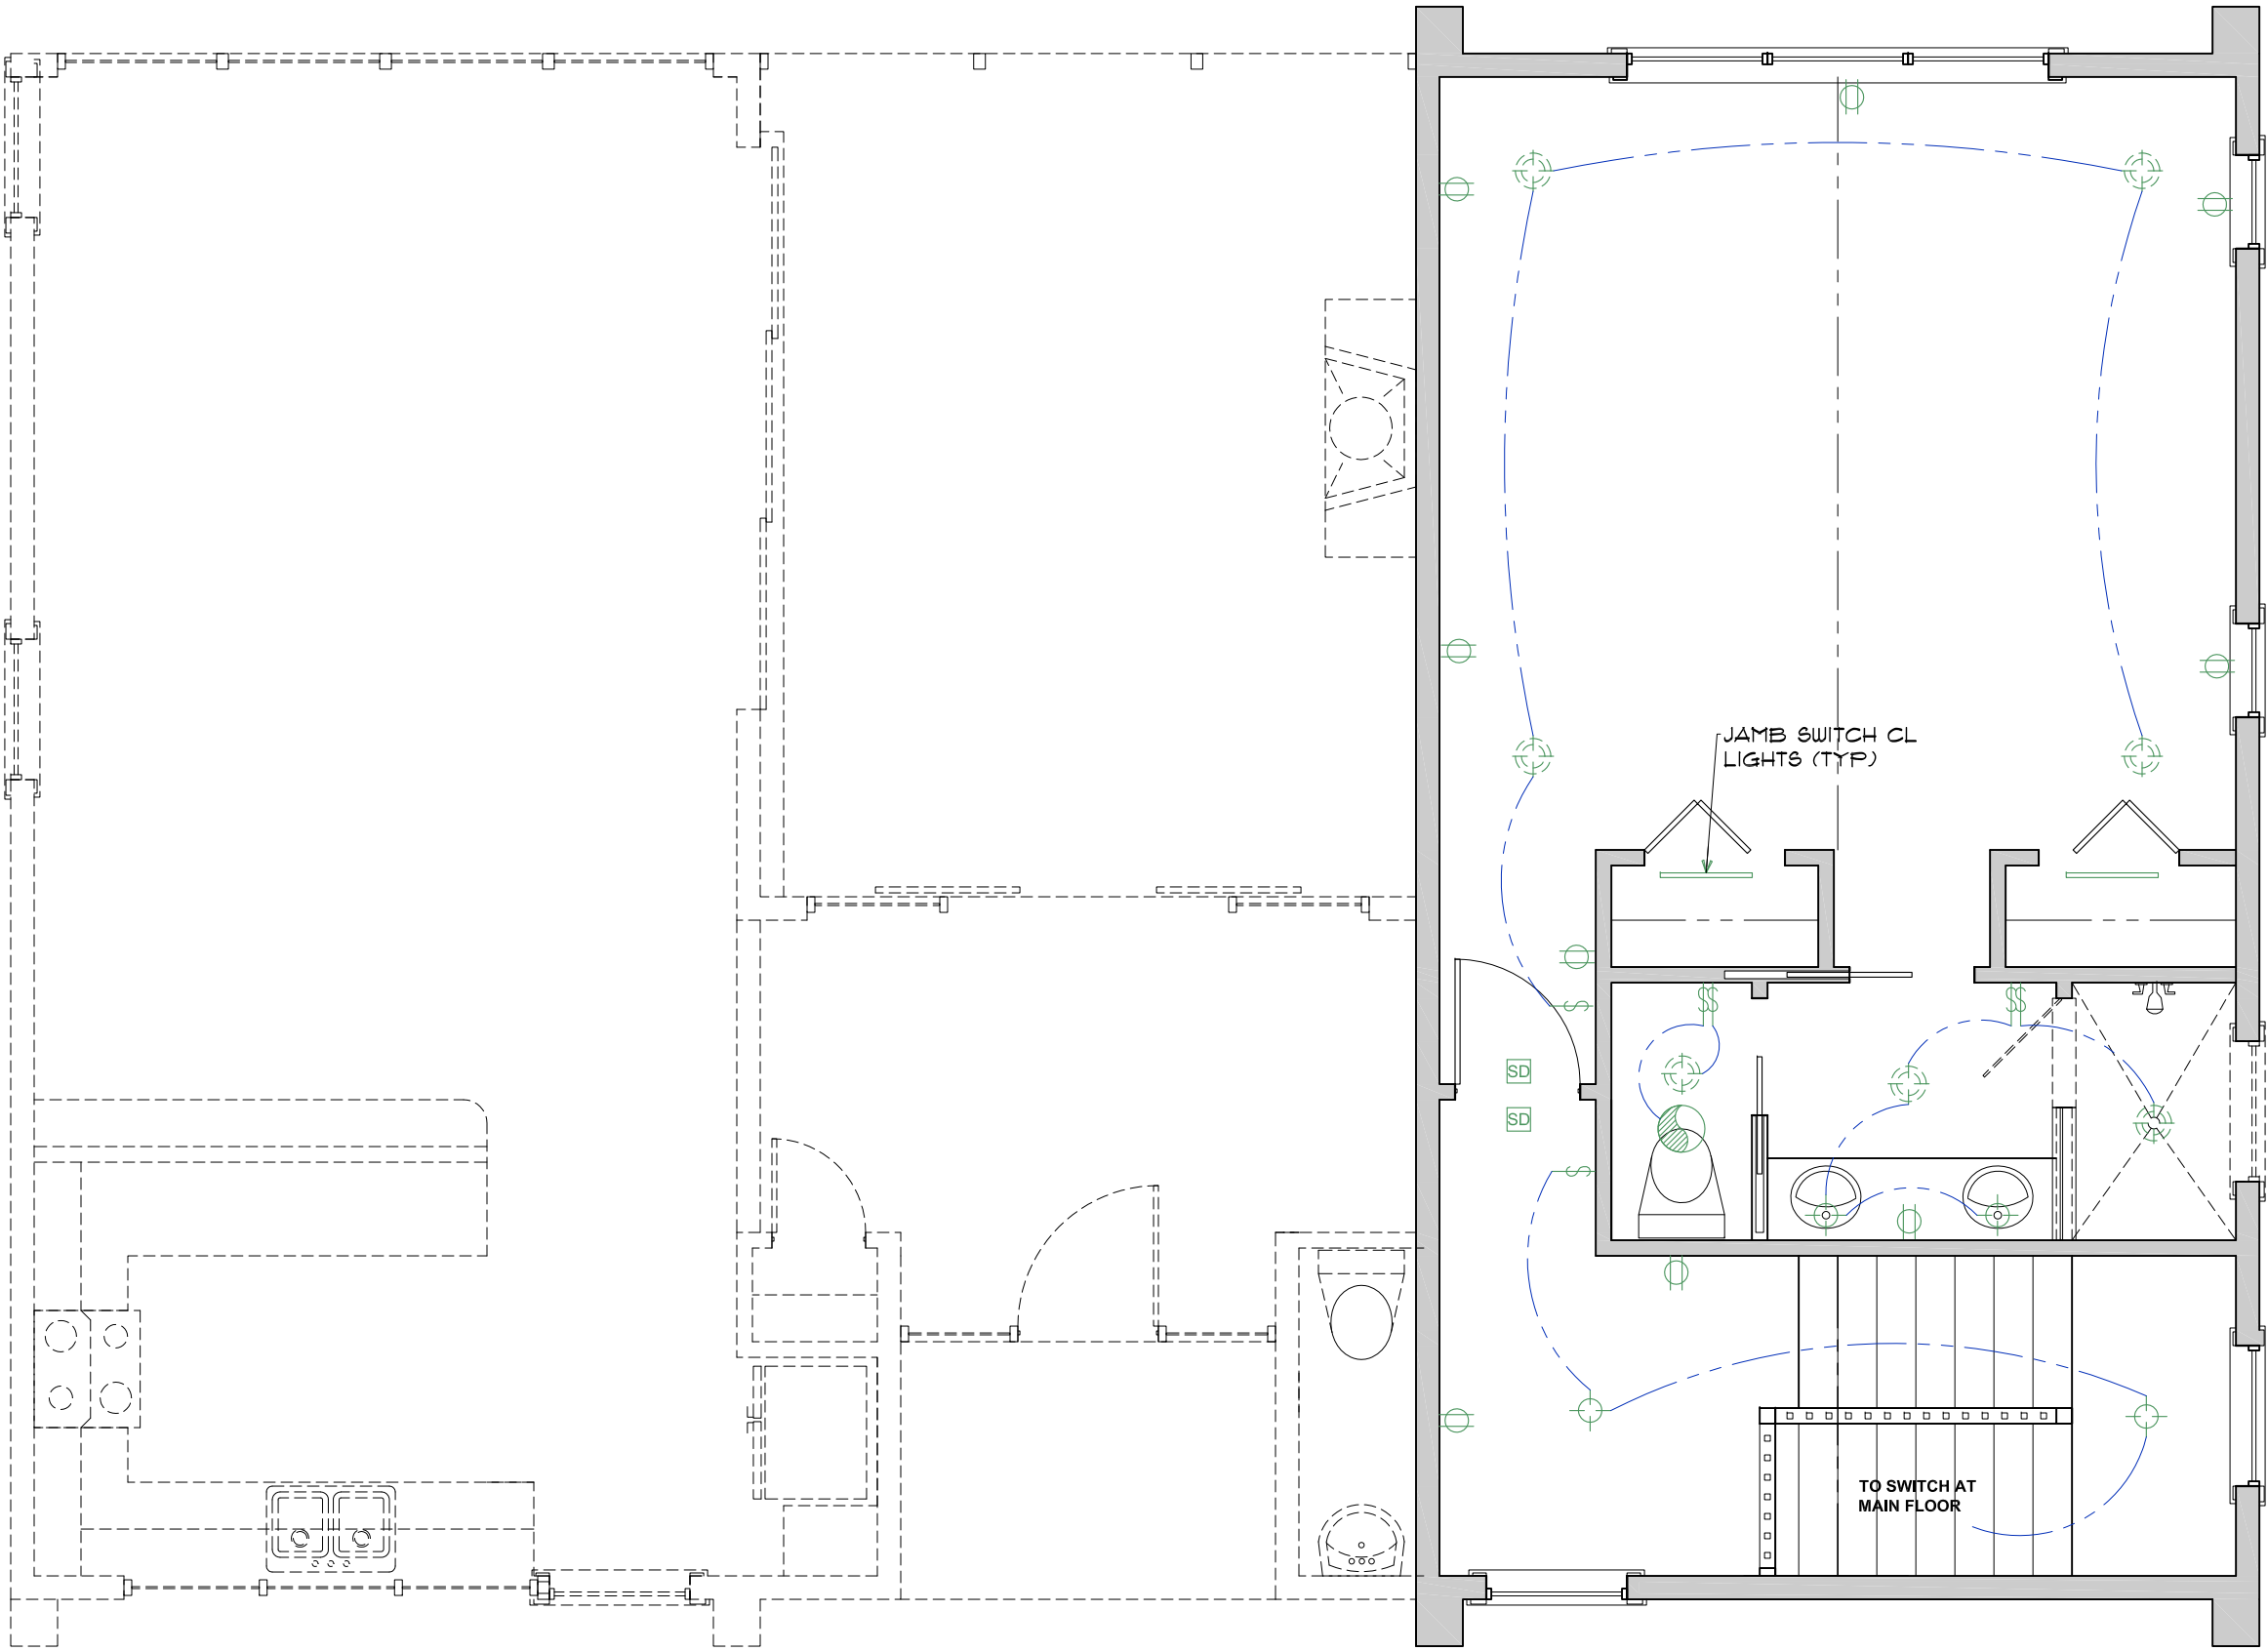

ELECTRIC LAYOUT -
UPPER
1/4" = 1'-0"

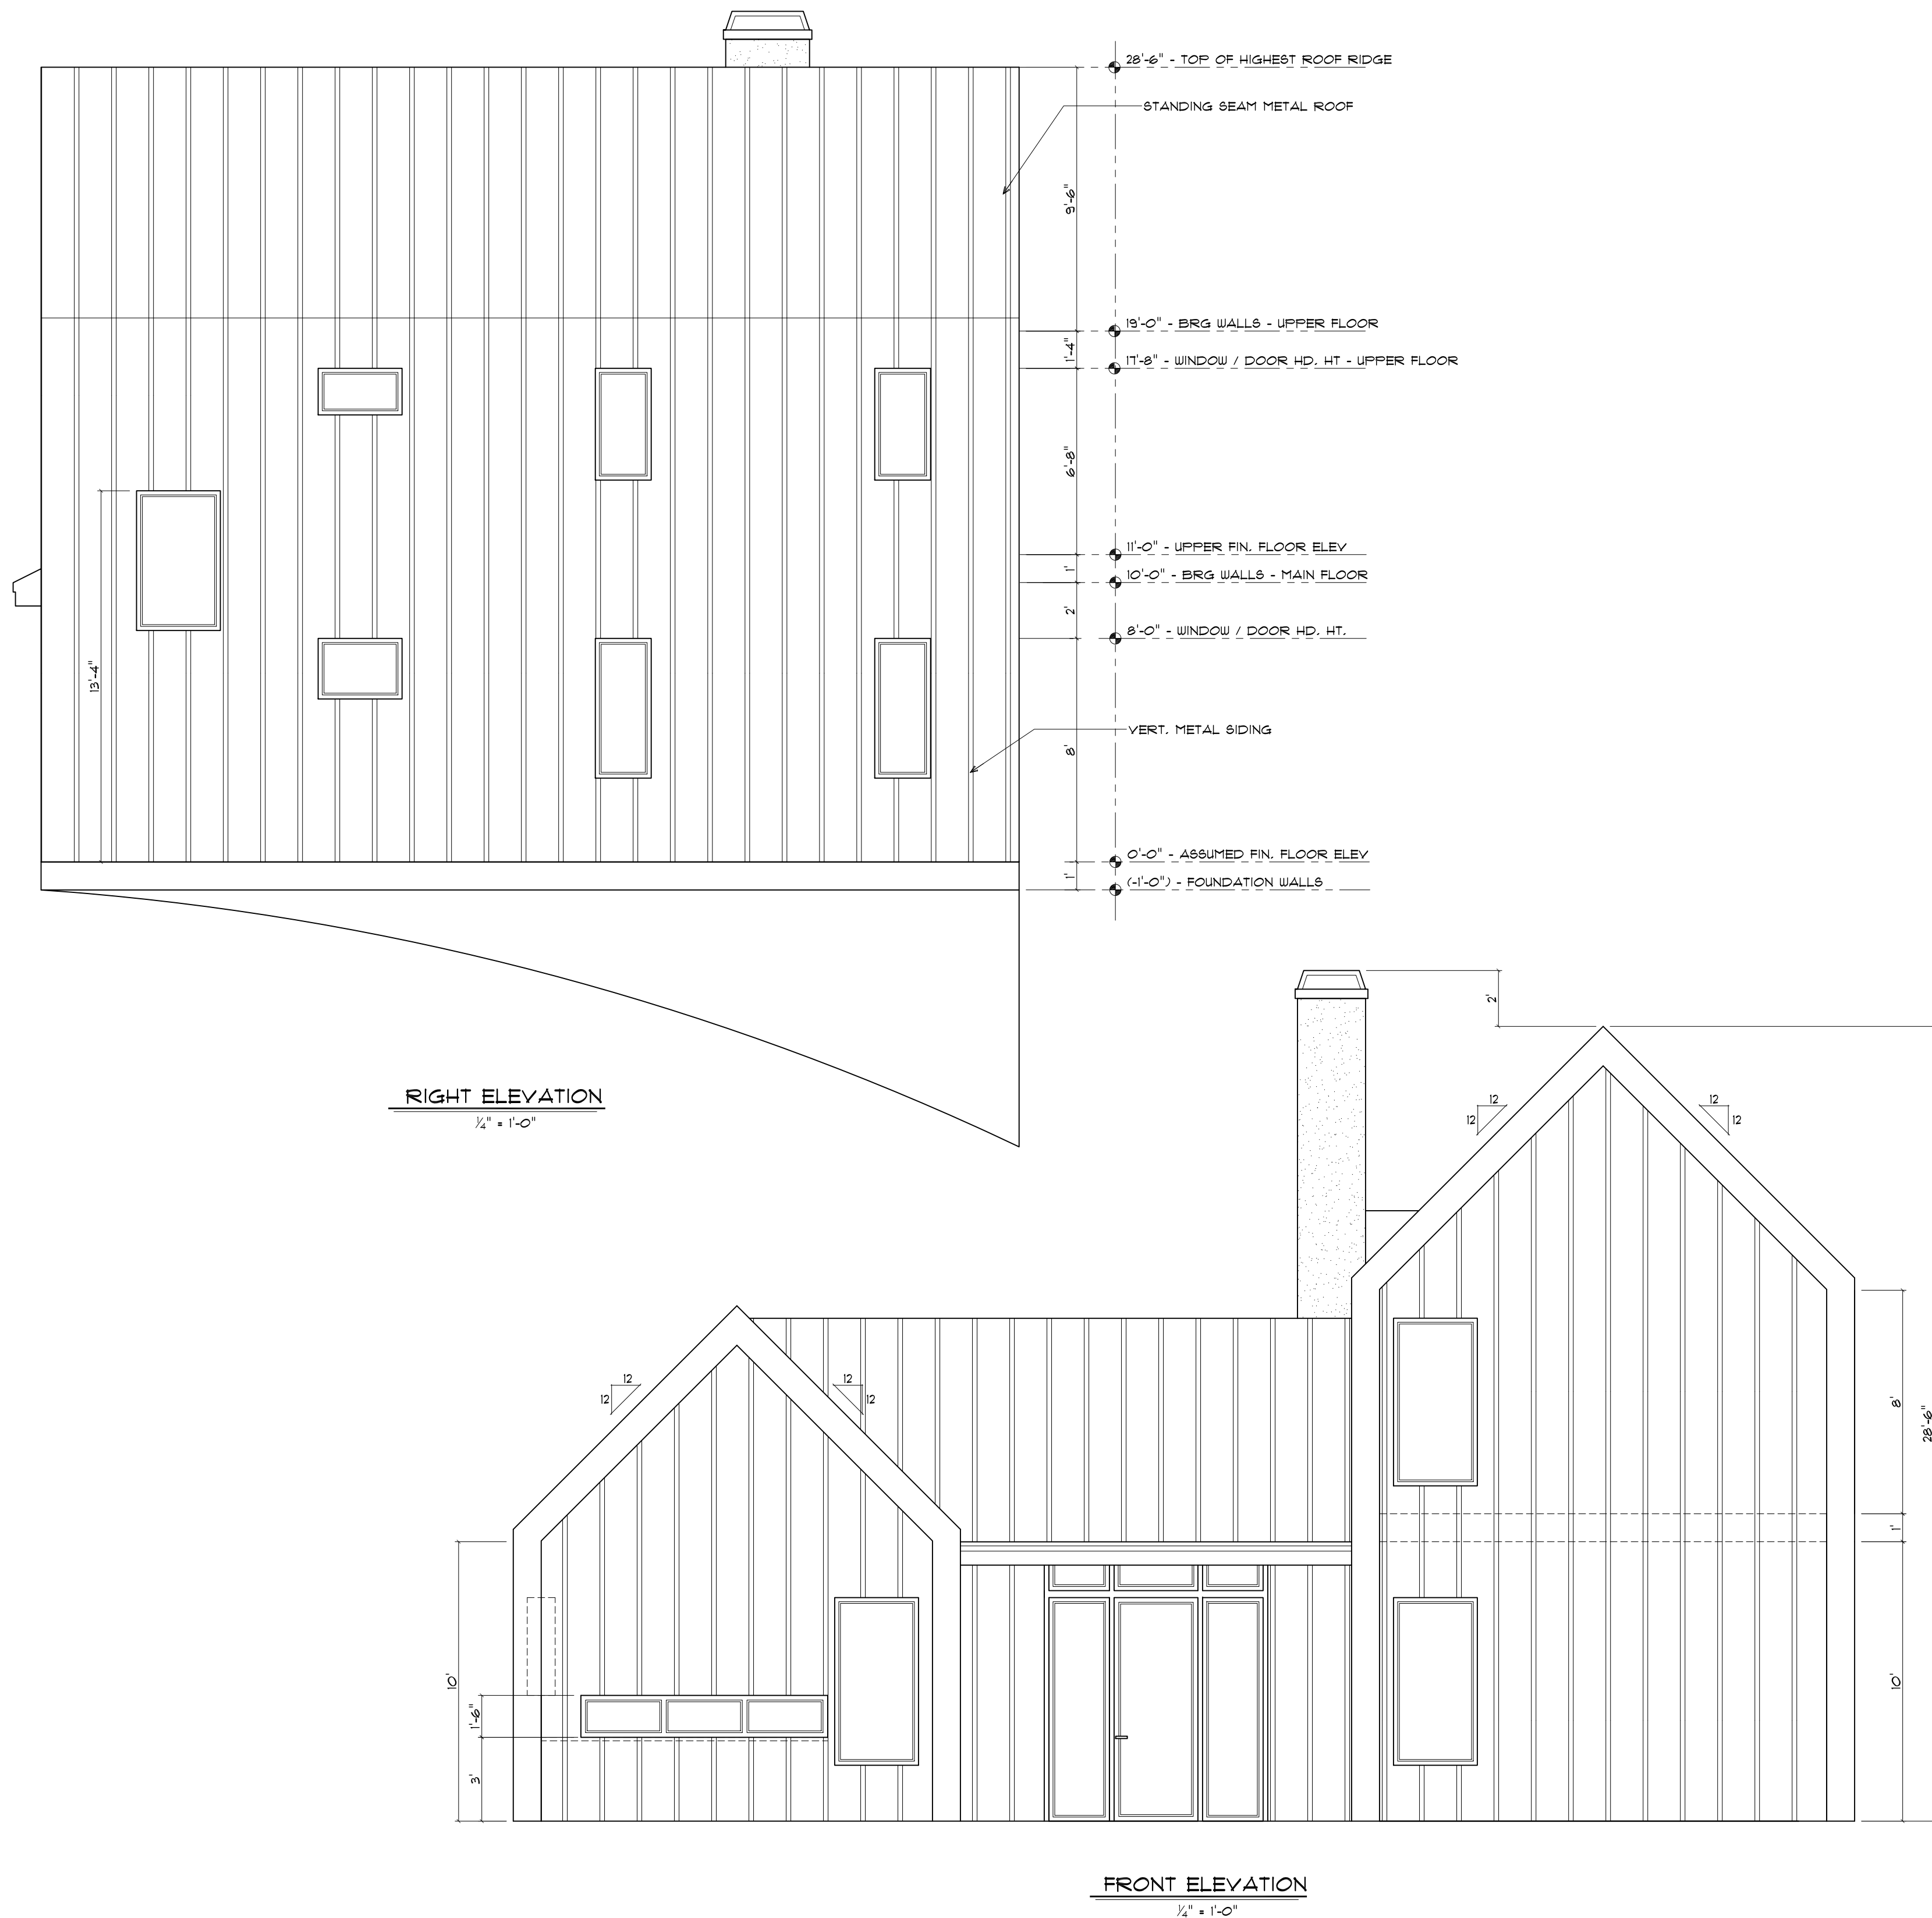

WHITESIDE 2-LEVEL

CHECKED BY:

PETER SHIPPS

DRAWN BY:

OCTOBER 21, 2024

DATE:

SCALE:

A5 NOTED

THESE PLANS ARE THE
INTELLECTUAL PROPERTY OF
PRO VISION DESIGN, LLC, AND
ARE PROTECTED BY FEDERAL
COPYRIGHT LAWS.
UNAUTHORIZED USE OR
DUPLICATION IS A VIOLATION
OF COPYRIGHT LAWS AND WILL
BE PROSECUTED TO THE
FULLEST EXTENT OF THE LAW.

WHITESIDE 2-LEVEL

CHECKED BY:

BY:

DRAWN BY:

.....

AS NOTED




FUTRAL


90 HIGH CAMP WAY, HIGHLANDS, NC 28741
(828) 342-9143 www.futralconstruction.com

ELEVATIONS

SHEET:

10

 

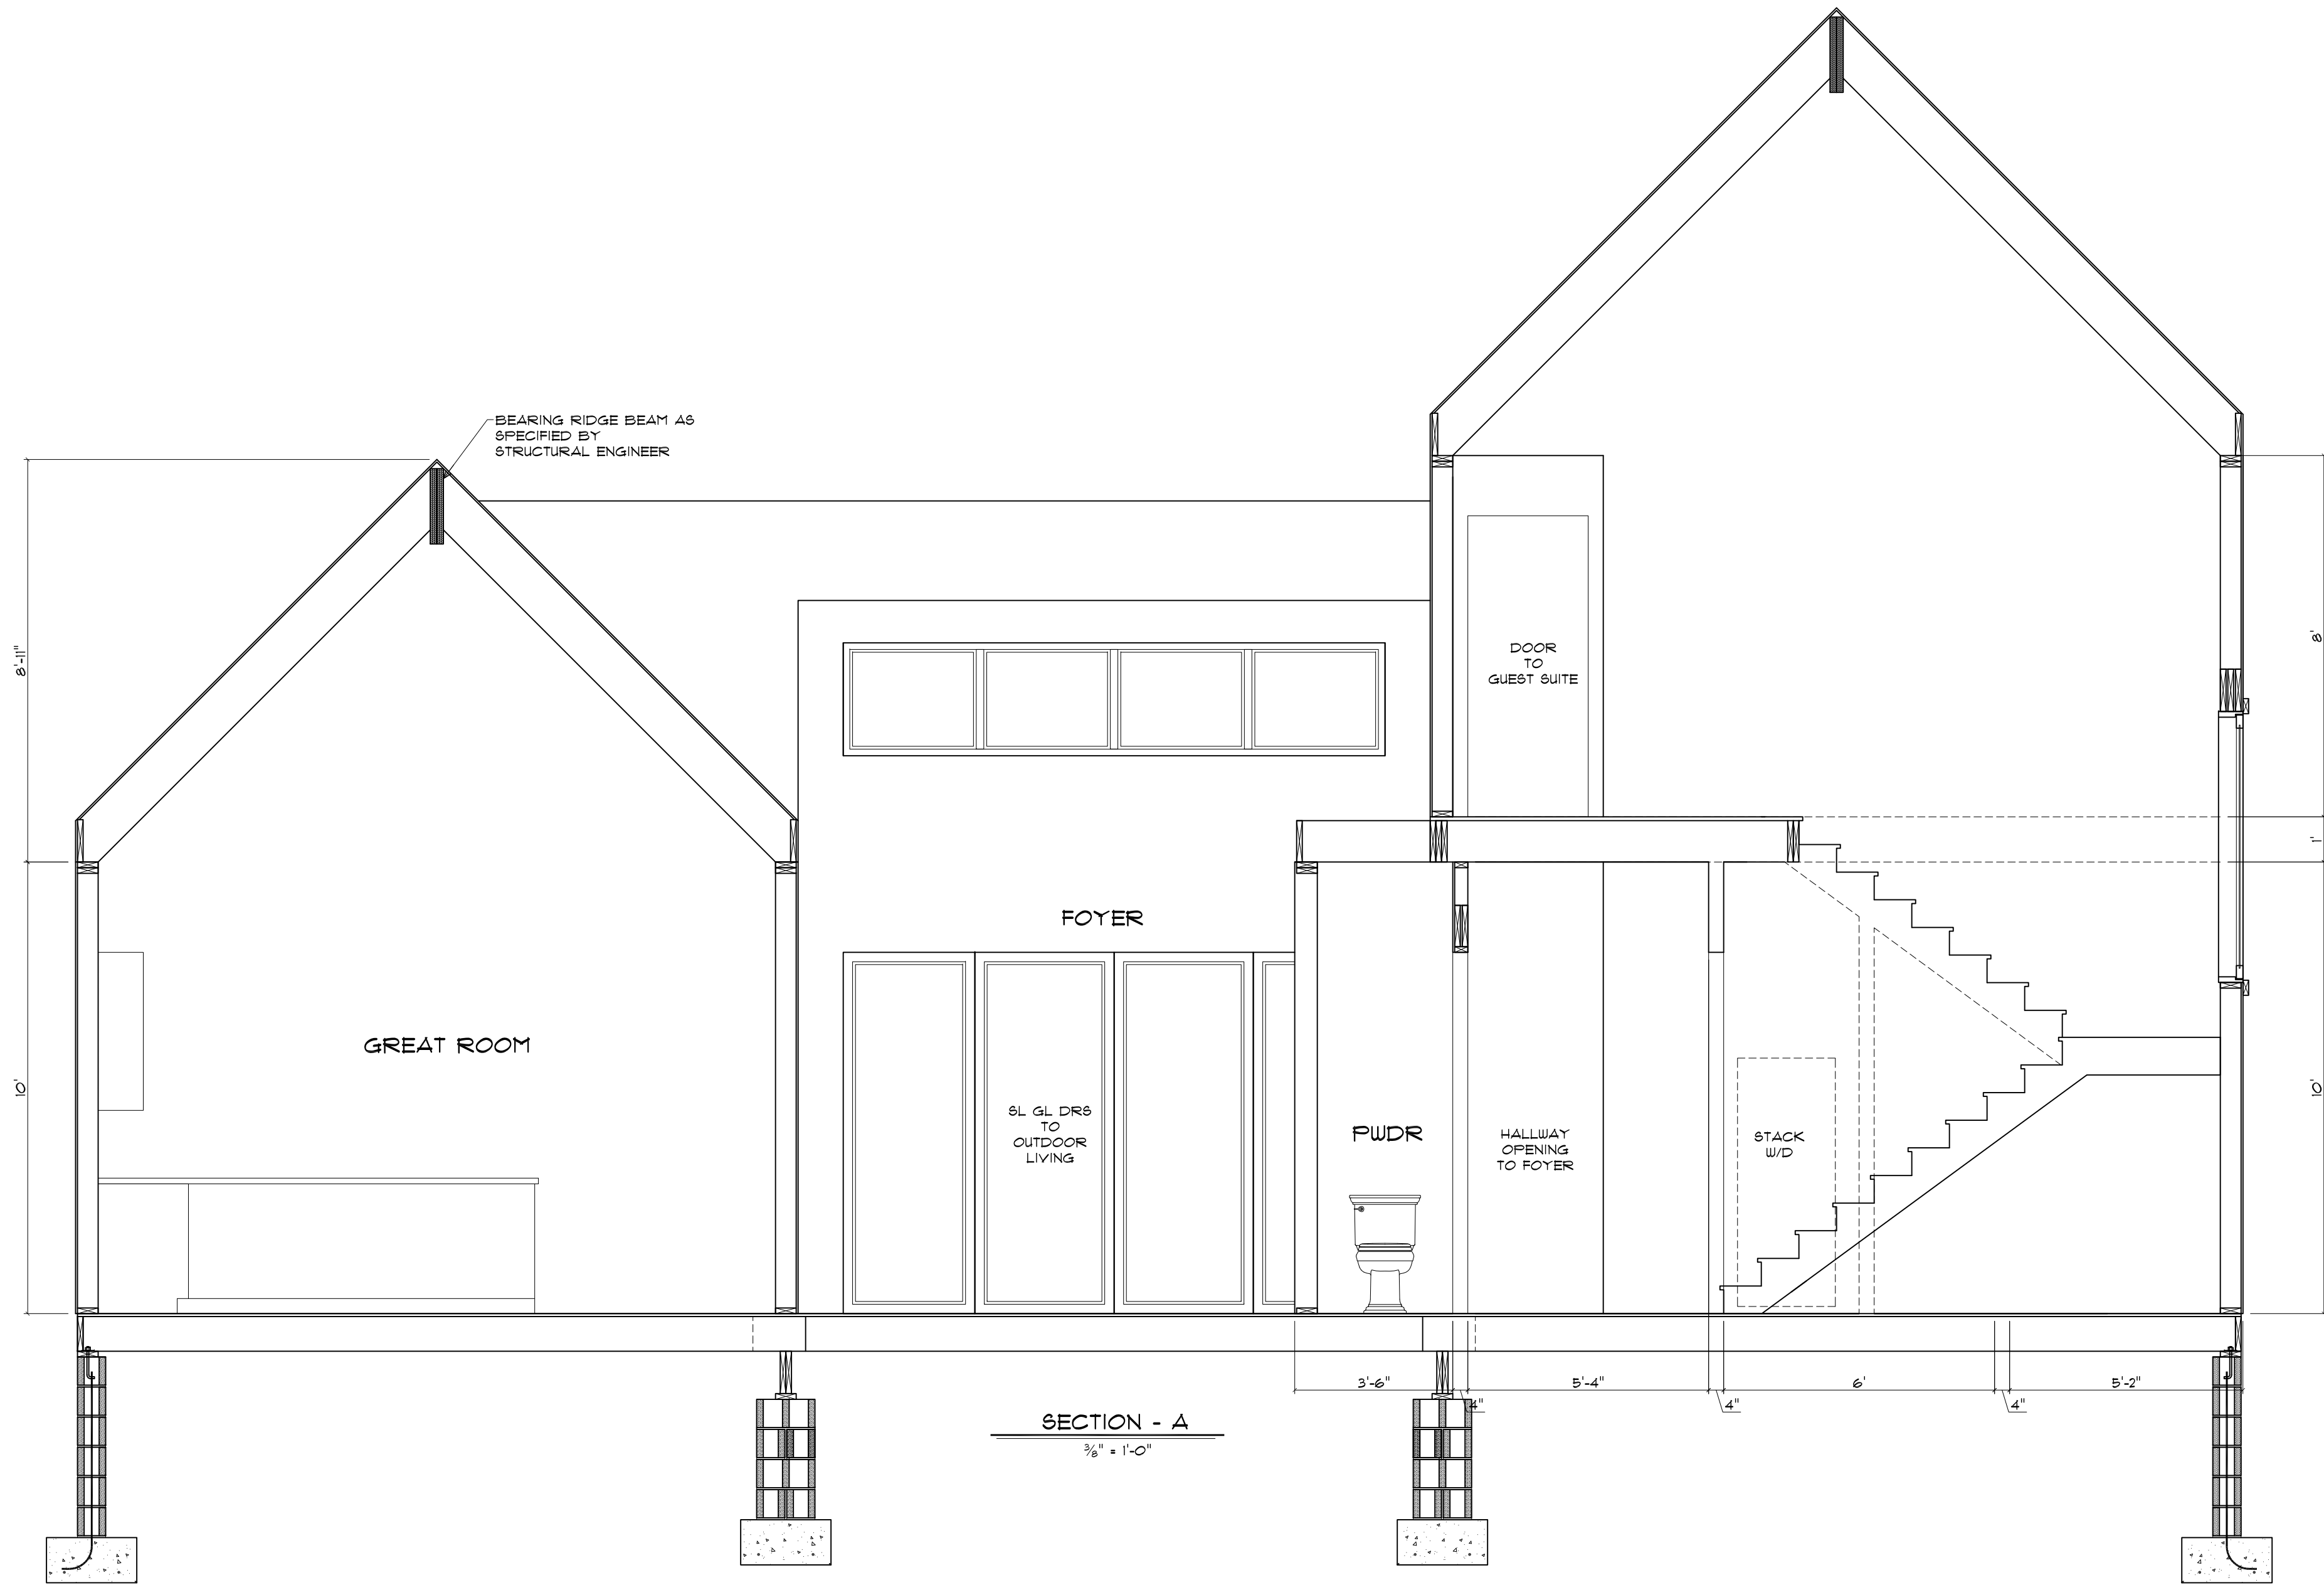


WHITESIDE 2-LEVEL

CHECKED BY:
PETER SHIPPS

DRAWN BY:
PETER SHIPPS

DATE:
OCTOBER 1, 2024

SCALE:
AS NOTED

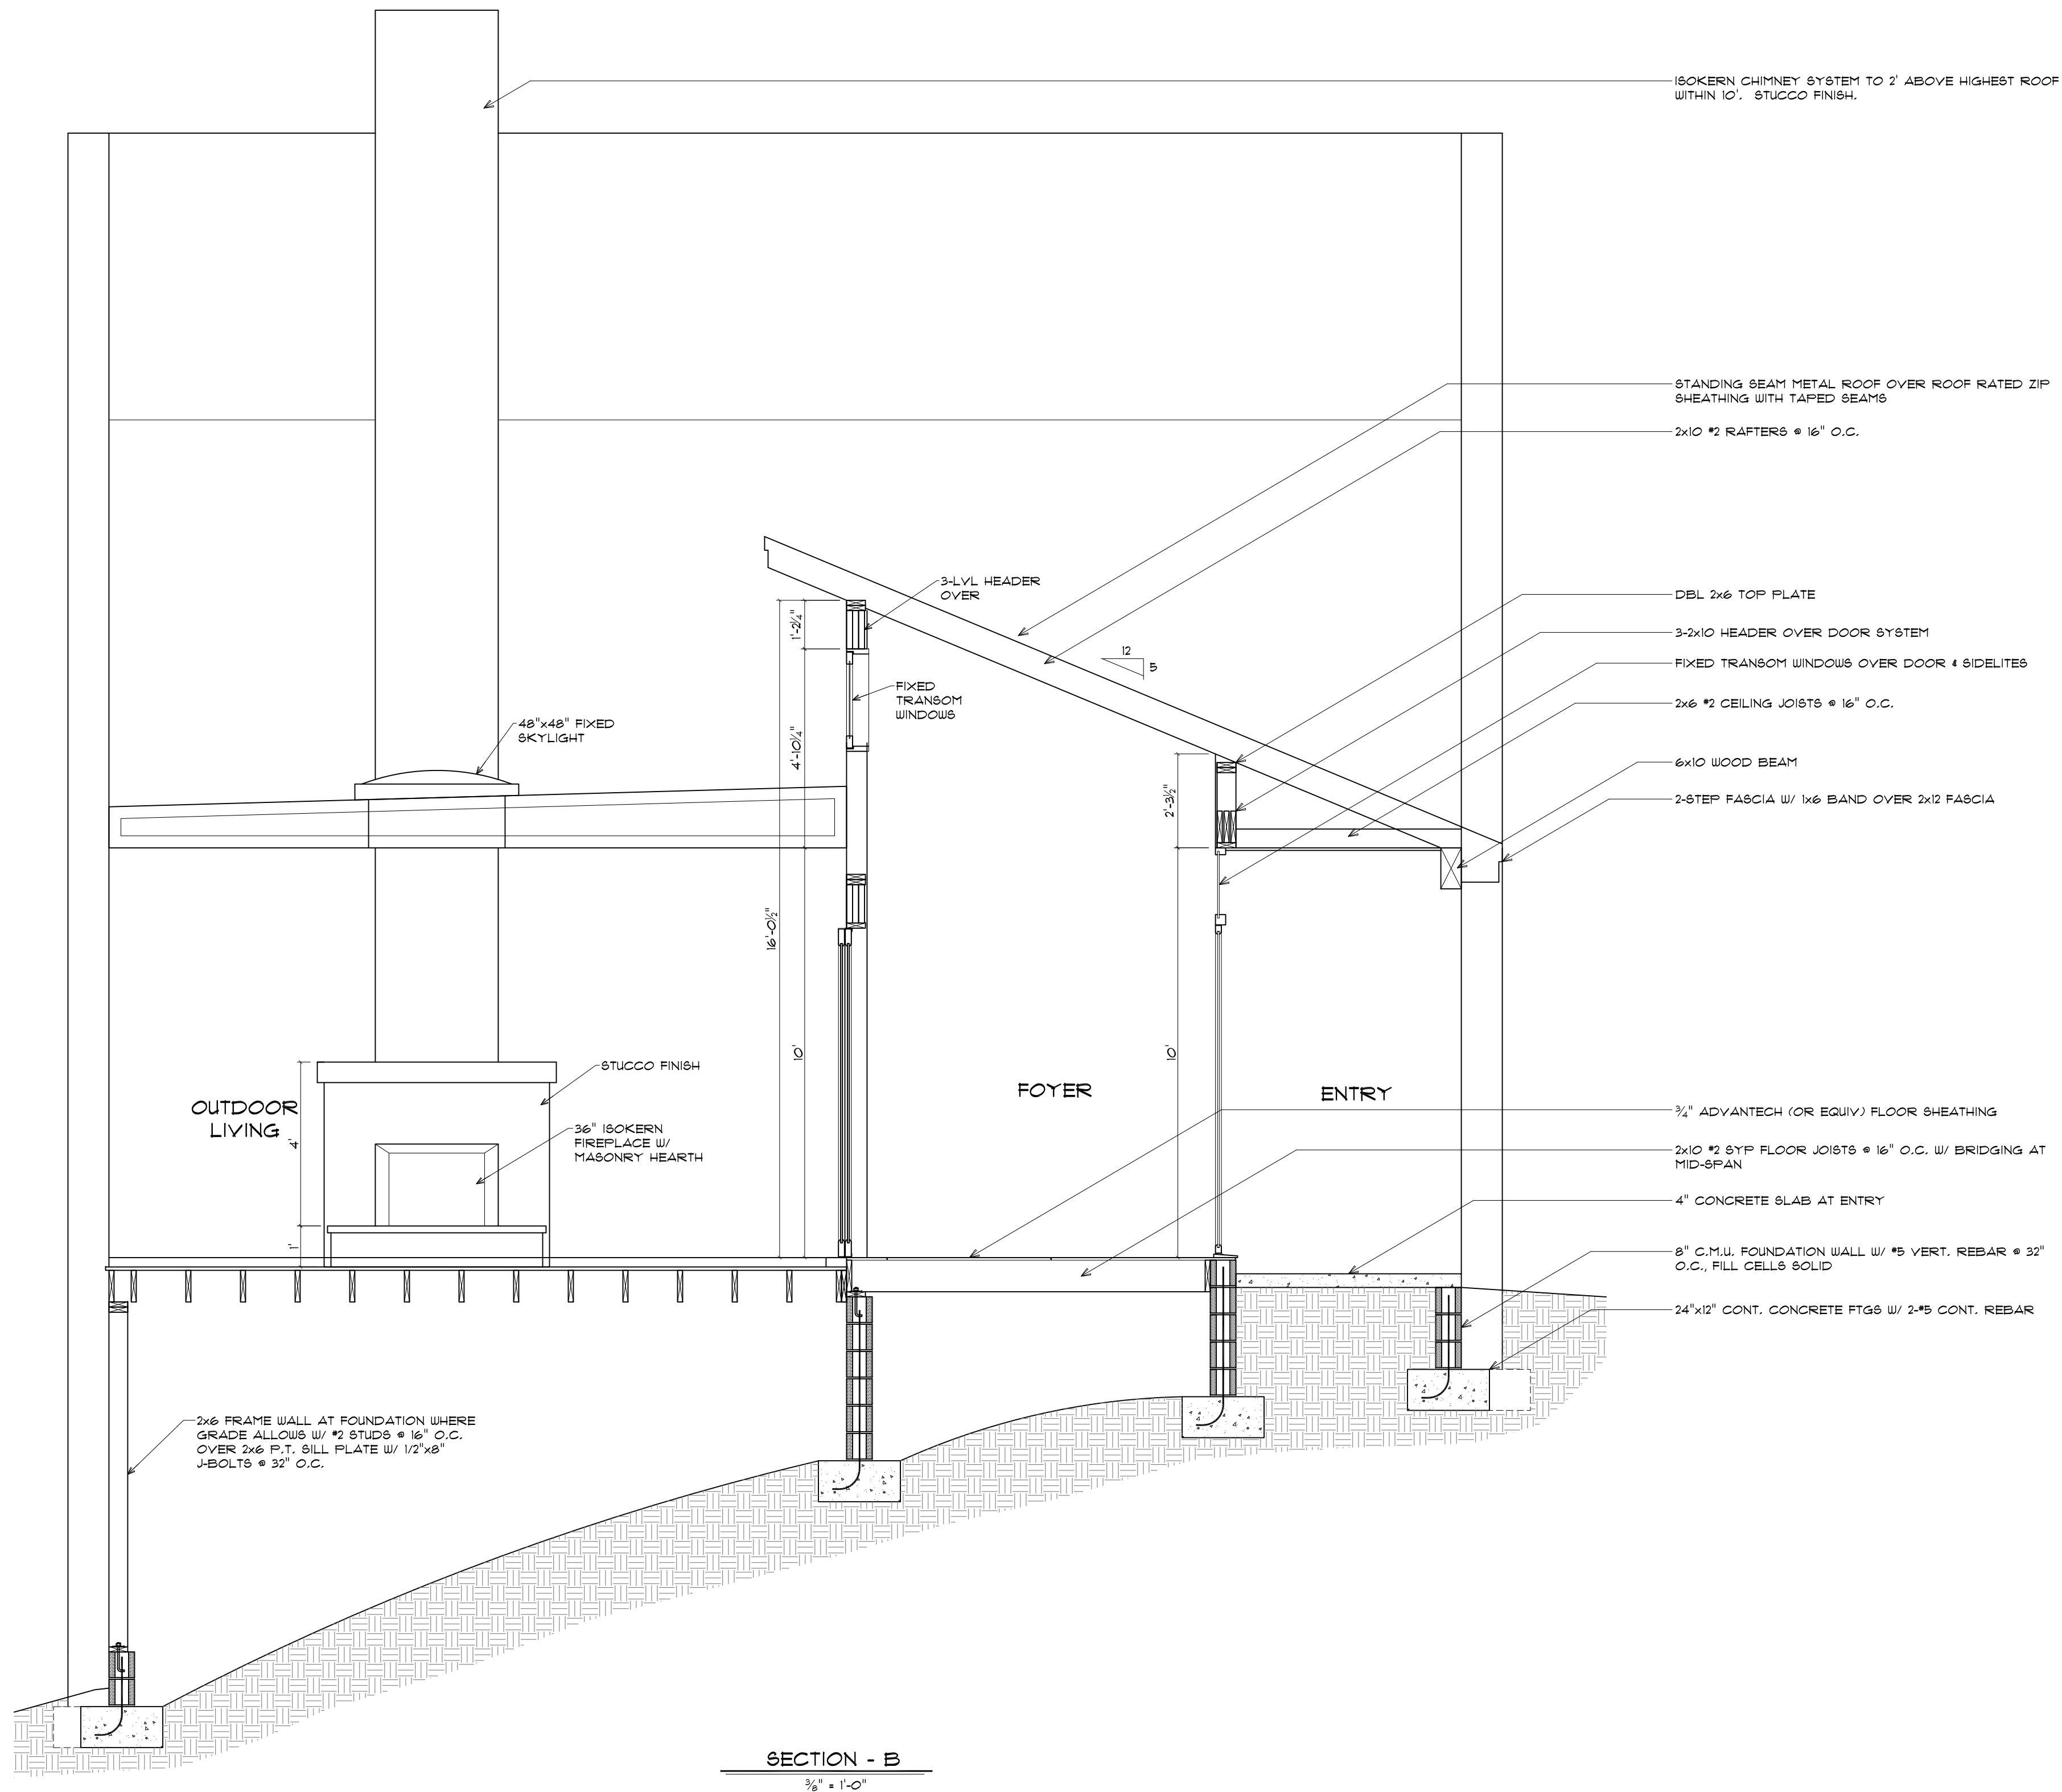

WHITESIDE 2-LEVEL

CHECKED BY: PETER SHIPPS
DRAWN BY: PETER SHIPPS
DATE: OCTOBER 21, 2024
SCALE: AS NOTED

