




BYRD
LANDSCAPE DESIGN
 WWW.BYRDLANDSCAPEDSIGN.COM
 (864) 508-6928
 BYRDLANDSCAPEDSIGN@GMAIL.COM

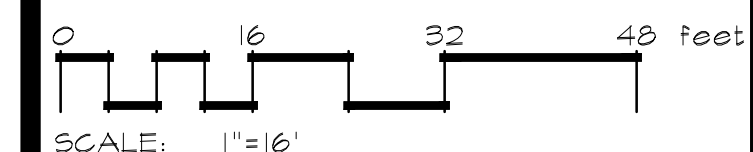

REVISIONS			
NO.	DESCRIPTION	DATE	BY
1.	HOUSE LOCATION	6/24/21	RB

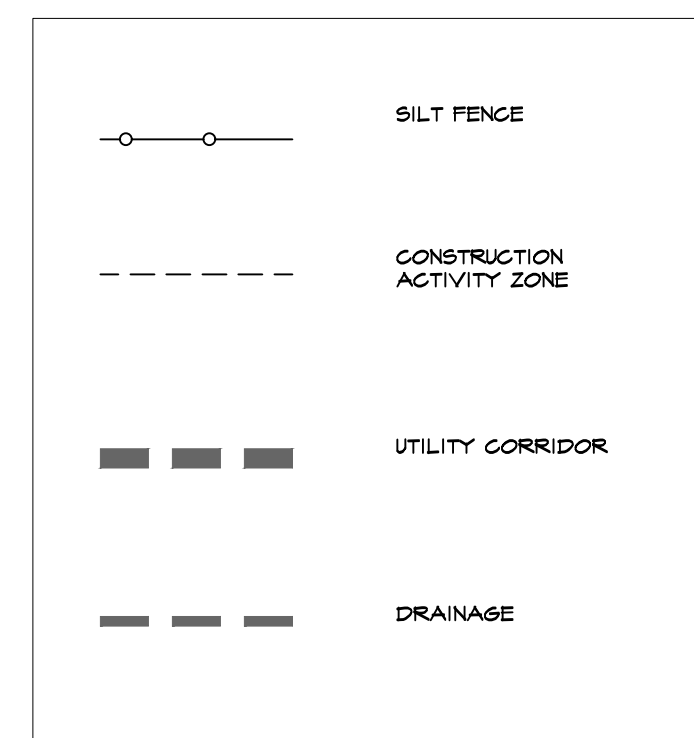

LOT 144

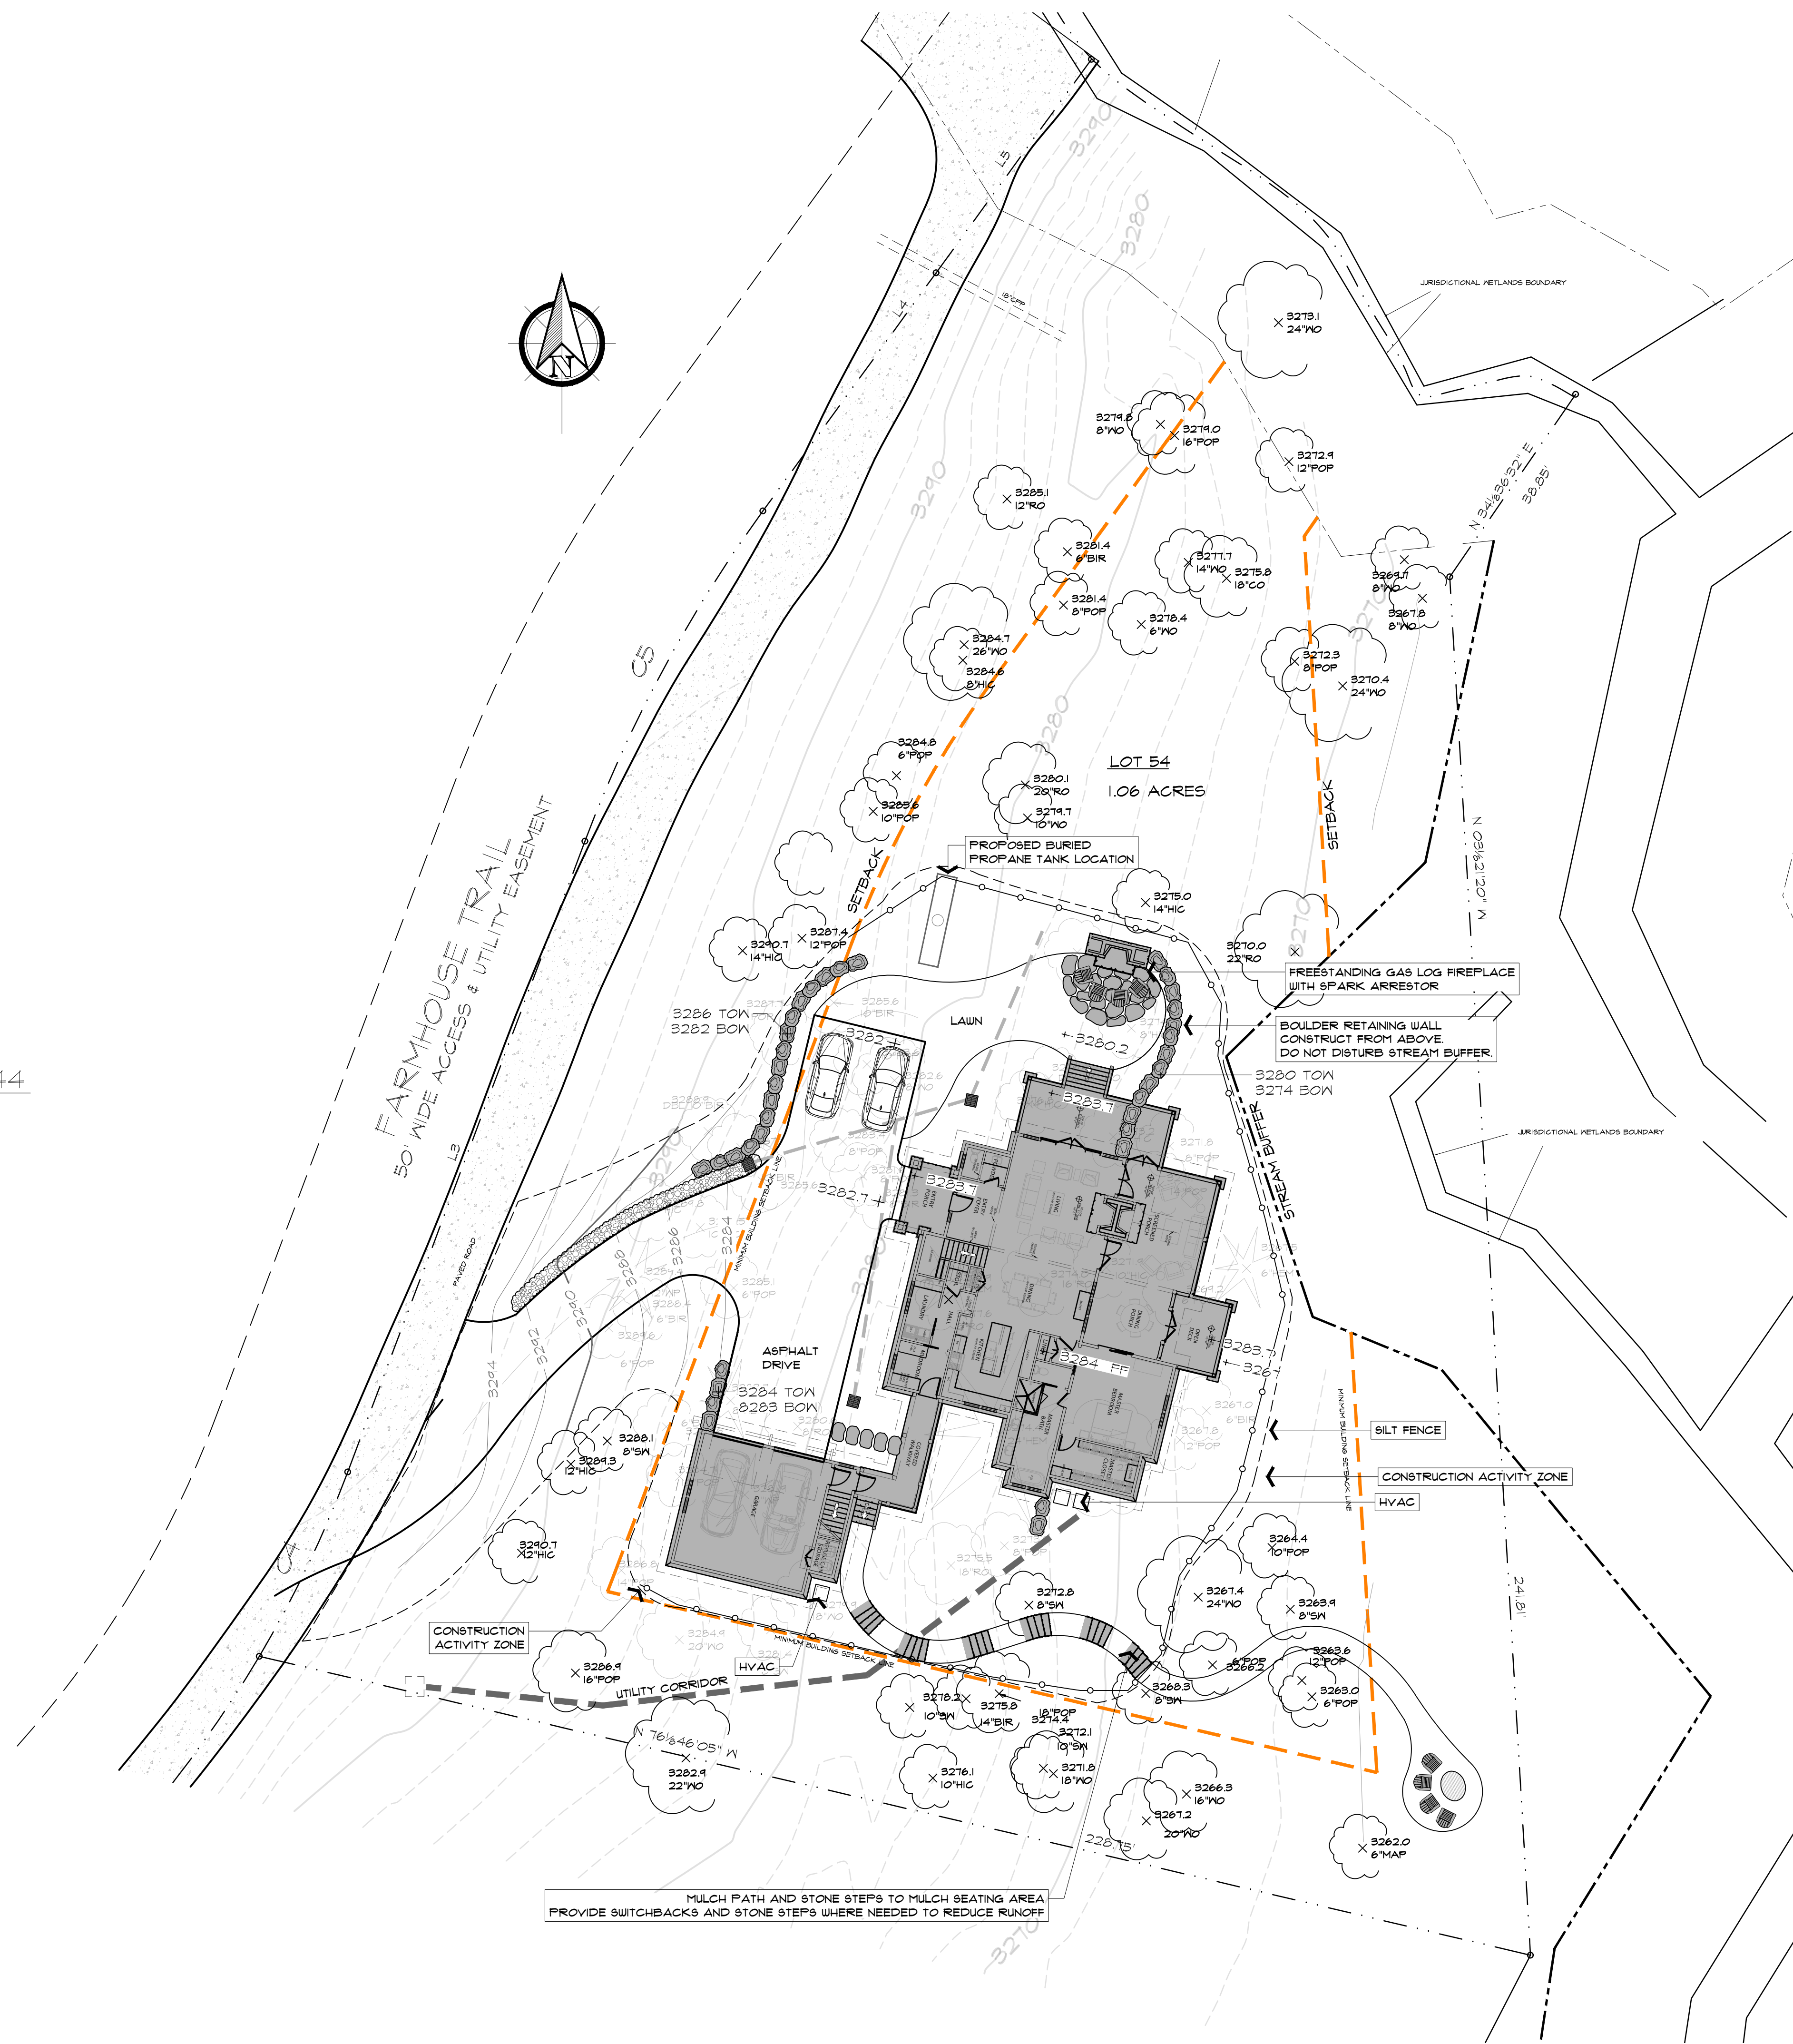

SANCTUARY
 DEVELOPERS
 LOT 54
 LONESOME VALLEY
 FARMHOUSE TRAIL
 CASHIERS, NC

DRAWN: RKB	DATE: JUNE 24, 2021
DESIGN: RKB	HORIZONTAL SCALE: 1"=16'-0"

SITE PLAN

DRAWING NO.

L-1

SHEET NO. 1 OF 1

JOB NO.

21025

MULCH PATH AND STONE STEPS TO MULCH SEATING AREA
 PROVIDE SWITCHBACKS AND STONE STEPS WHERE NEEDED TO REDUCE RUNOFF