


# SUMMIT ARCHITECTURE, PA

125 MAIN STREET, PO BOX 2912  
HIGHLANDS, NC 28741  
828-526-0328 FAX 828-526-9124

MEMBER OF THE AMERICAN  
INSTITUTE OF ARCHITECTS

UNLESS SEALED BY THE ARCHITECT,  
DRAWINGS ARE FOR INTERIM REVIEW  
ONLY AND NOT INTENDED FOR  
BIDDING, PROCUREMENT, PERMIT, OR  
CONSTRUCTION PURPOSES

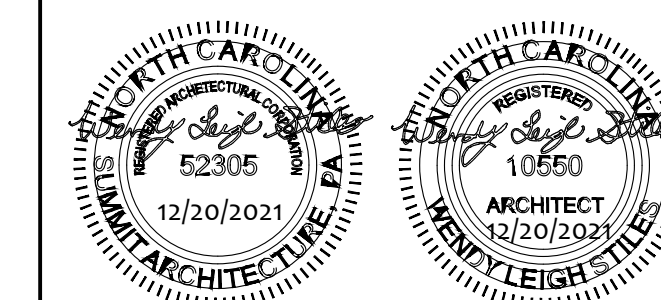

THIS DRAWING IS THE PROPERTY OF THE ARCHITECT AND  
IS NOT TO BE USED OR REPRODUCED WITHOUT WRITTEN  
PERMISSION FROM THE ARCHITECT.

COPYRIGHT 2021  
SUMMIT ARCHITECTURE, PA

## SANCTUARY ON FIRST RESIDENCE A

FIRST STREET  
HIGHLANDS, NC

NOTE TO CONTRACTOR:  
-CONTRACTOR SHALL VISIT THE SITE & VERIFY ALL  
EXISTING CONDITIONS PRIOR TO START OF  
CONSTRUCTION.  
-DO NOT SCALE FROM THESE DRAWINGS.  
-SHOULD ANY INCONSISTENCIES OR DISCREPANCIES BE  
FOUND, NOTIFY THE ARCHITECT PRIOR TO PROCEEDING  
WITH THE WORK.

### LOWER LEVEL FLOOR PLAN


DATE  
December 16, 2021

REVISIONS

June 6, 2022


# A04

SFSCOTTAGEA-CD1.6.DWG

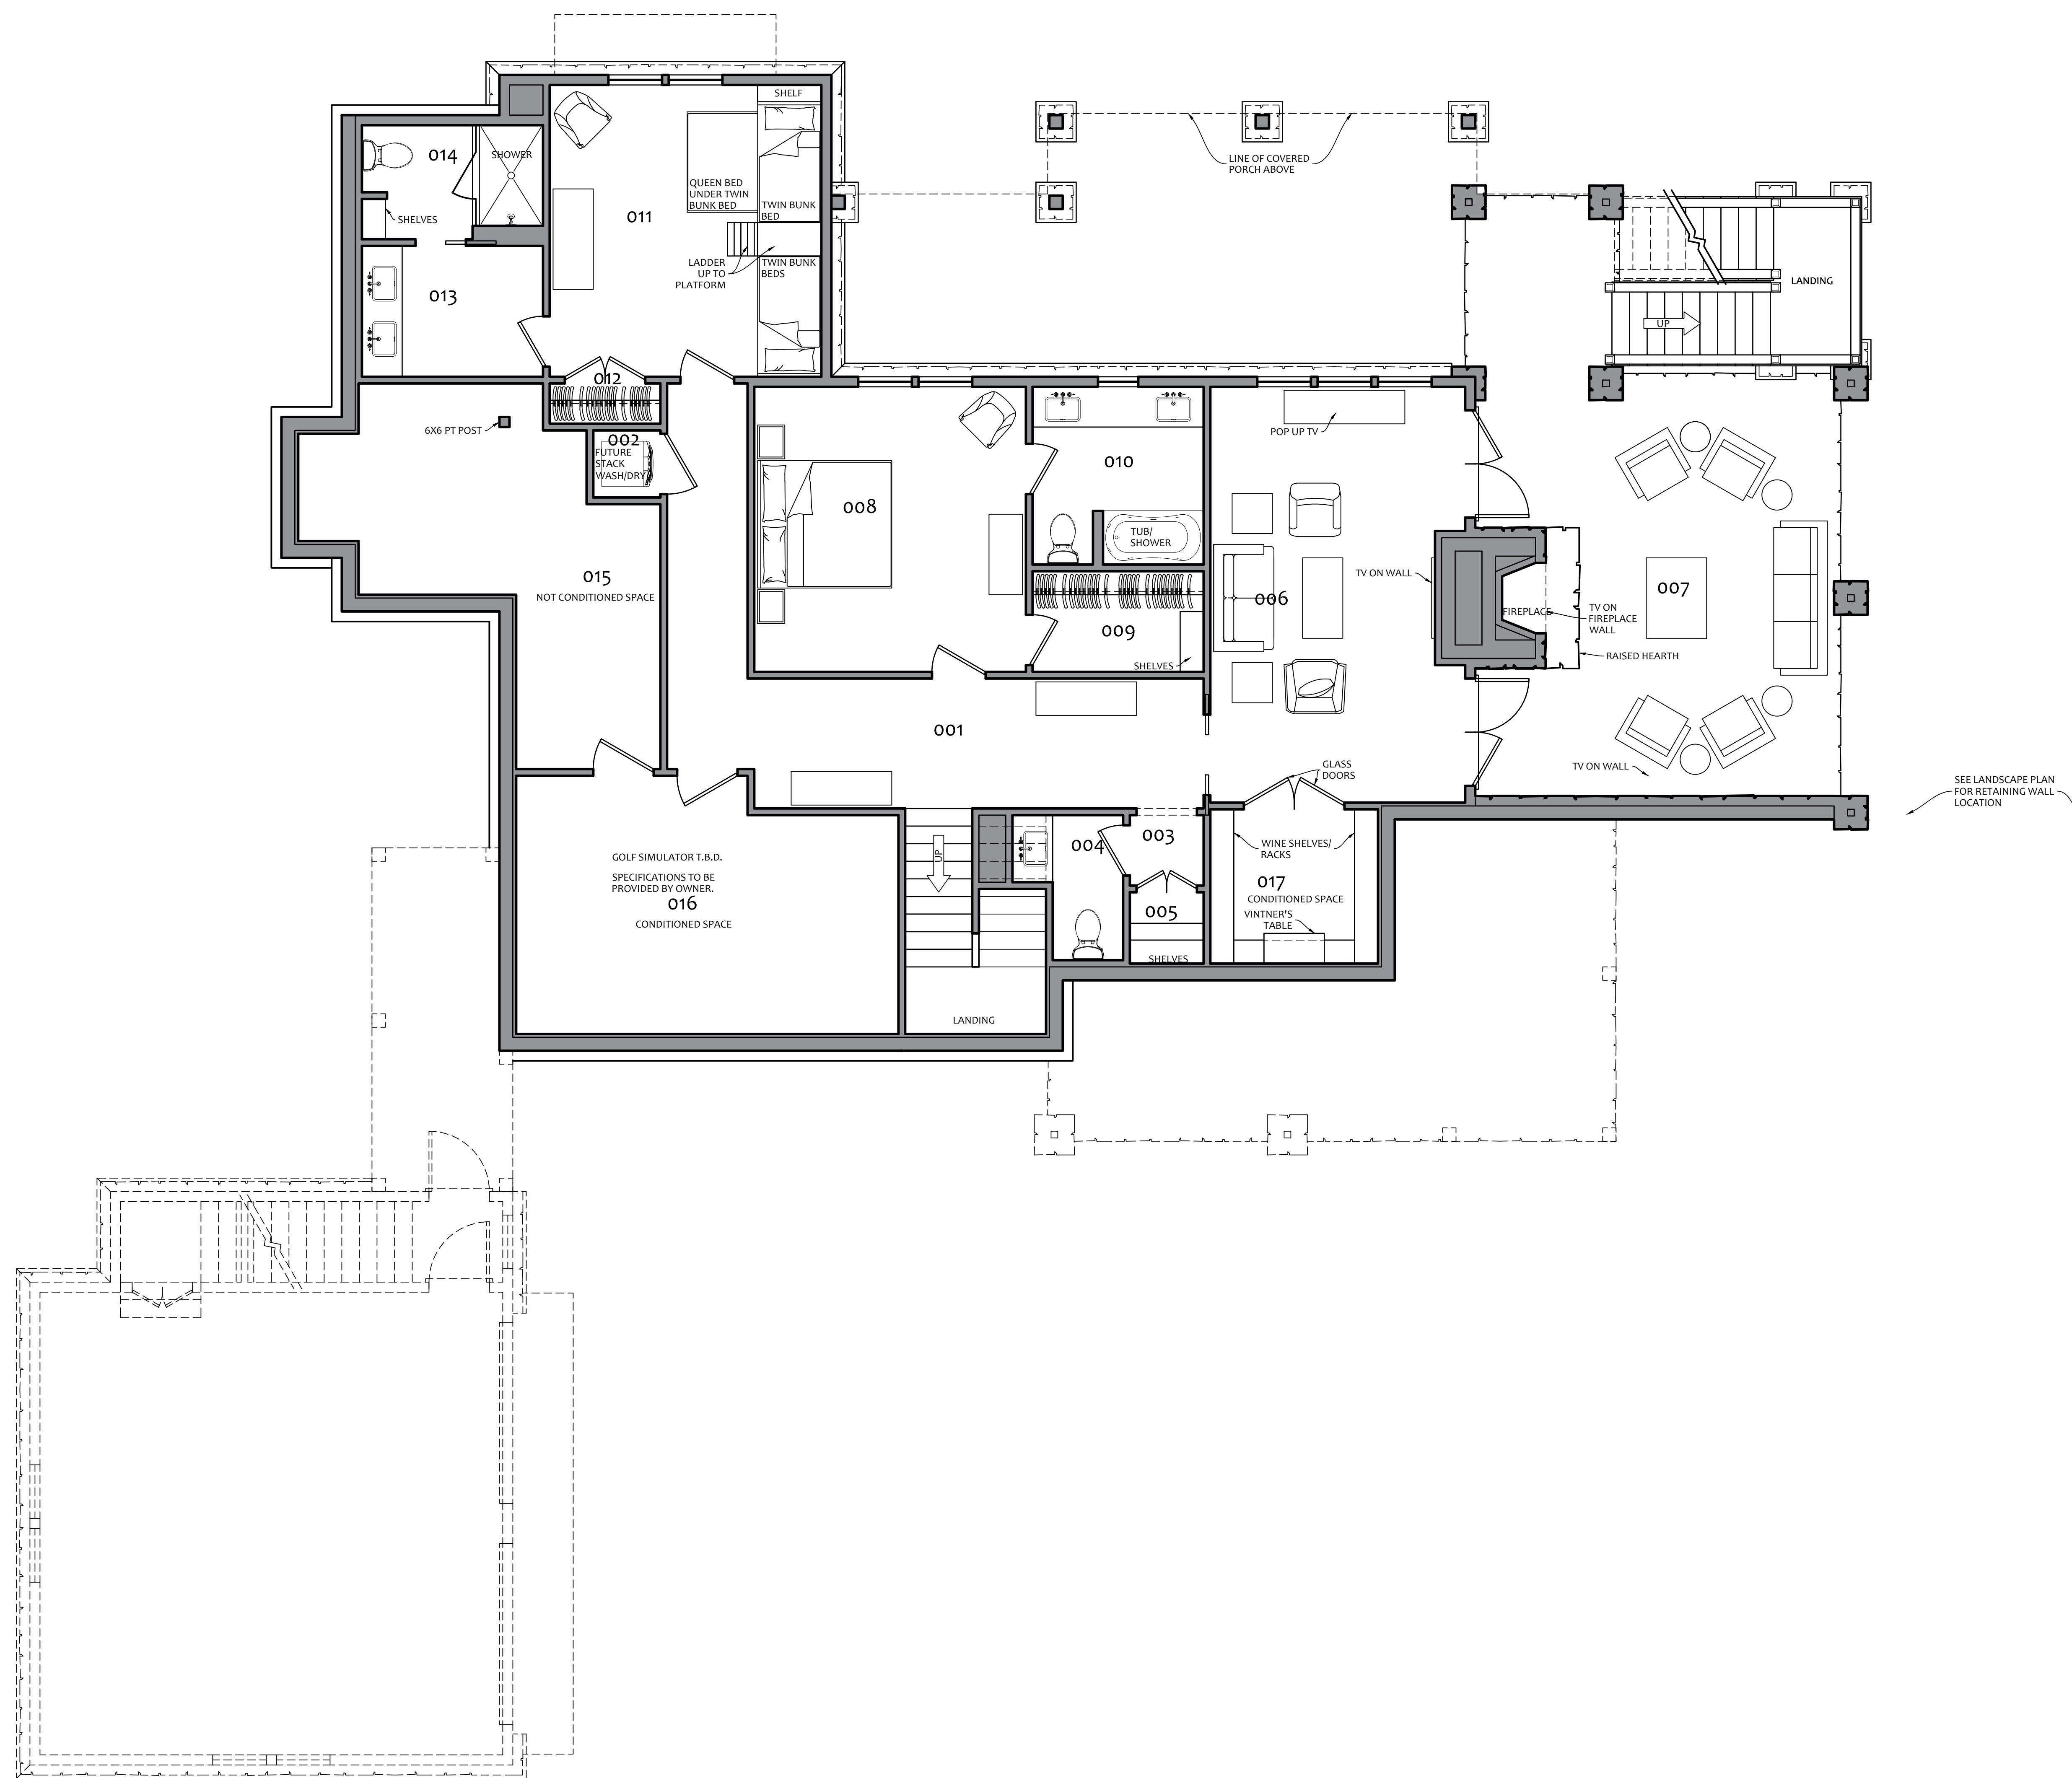


## LOWER LEVEL FLOOR PLAN

SCALE: 1/4"=1'-0"

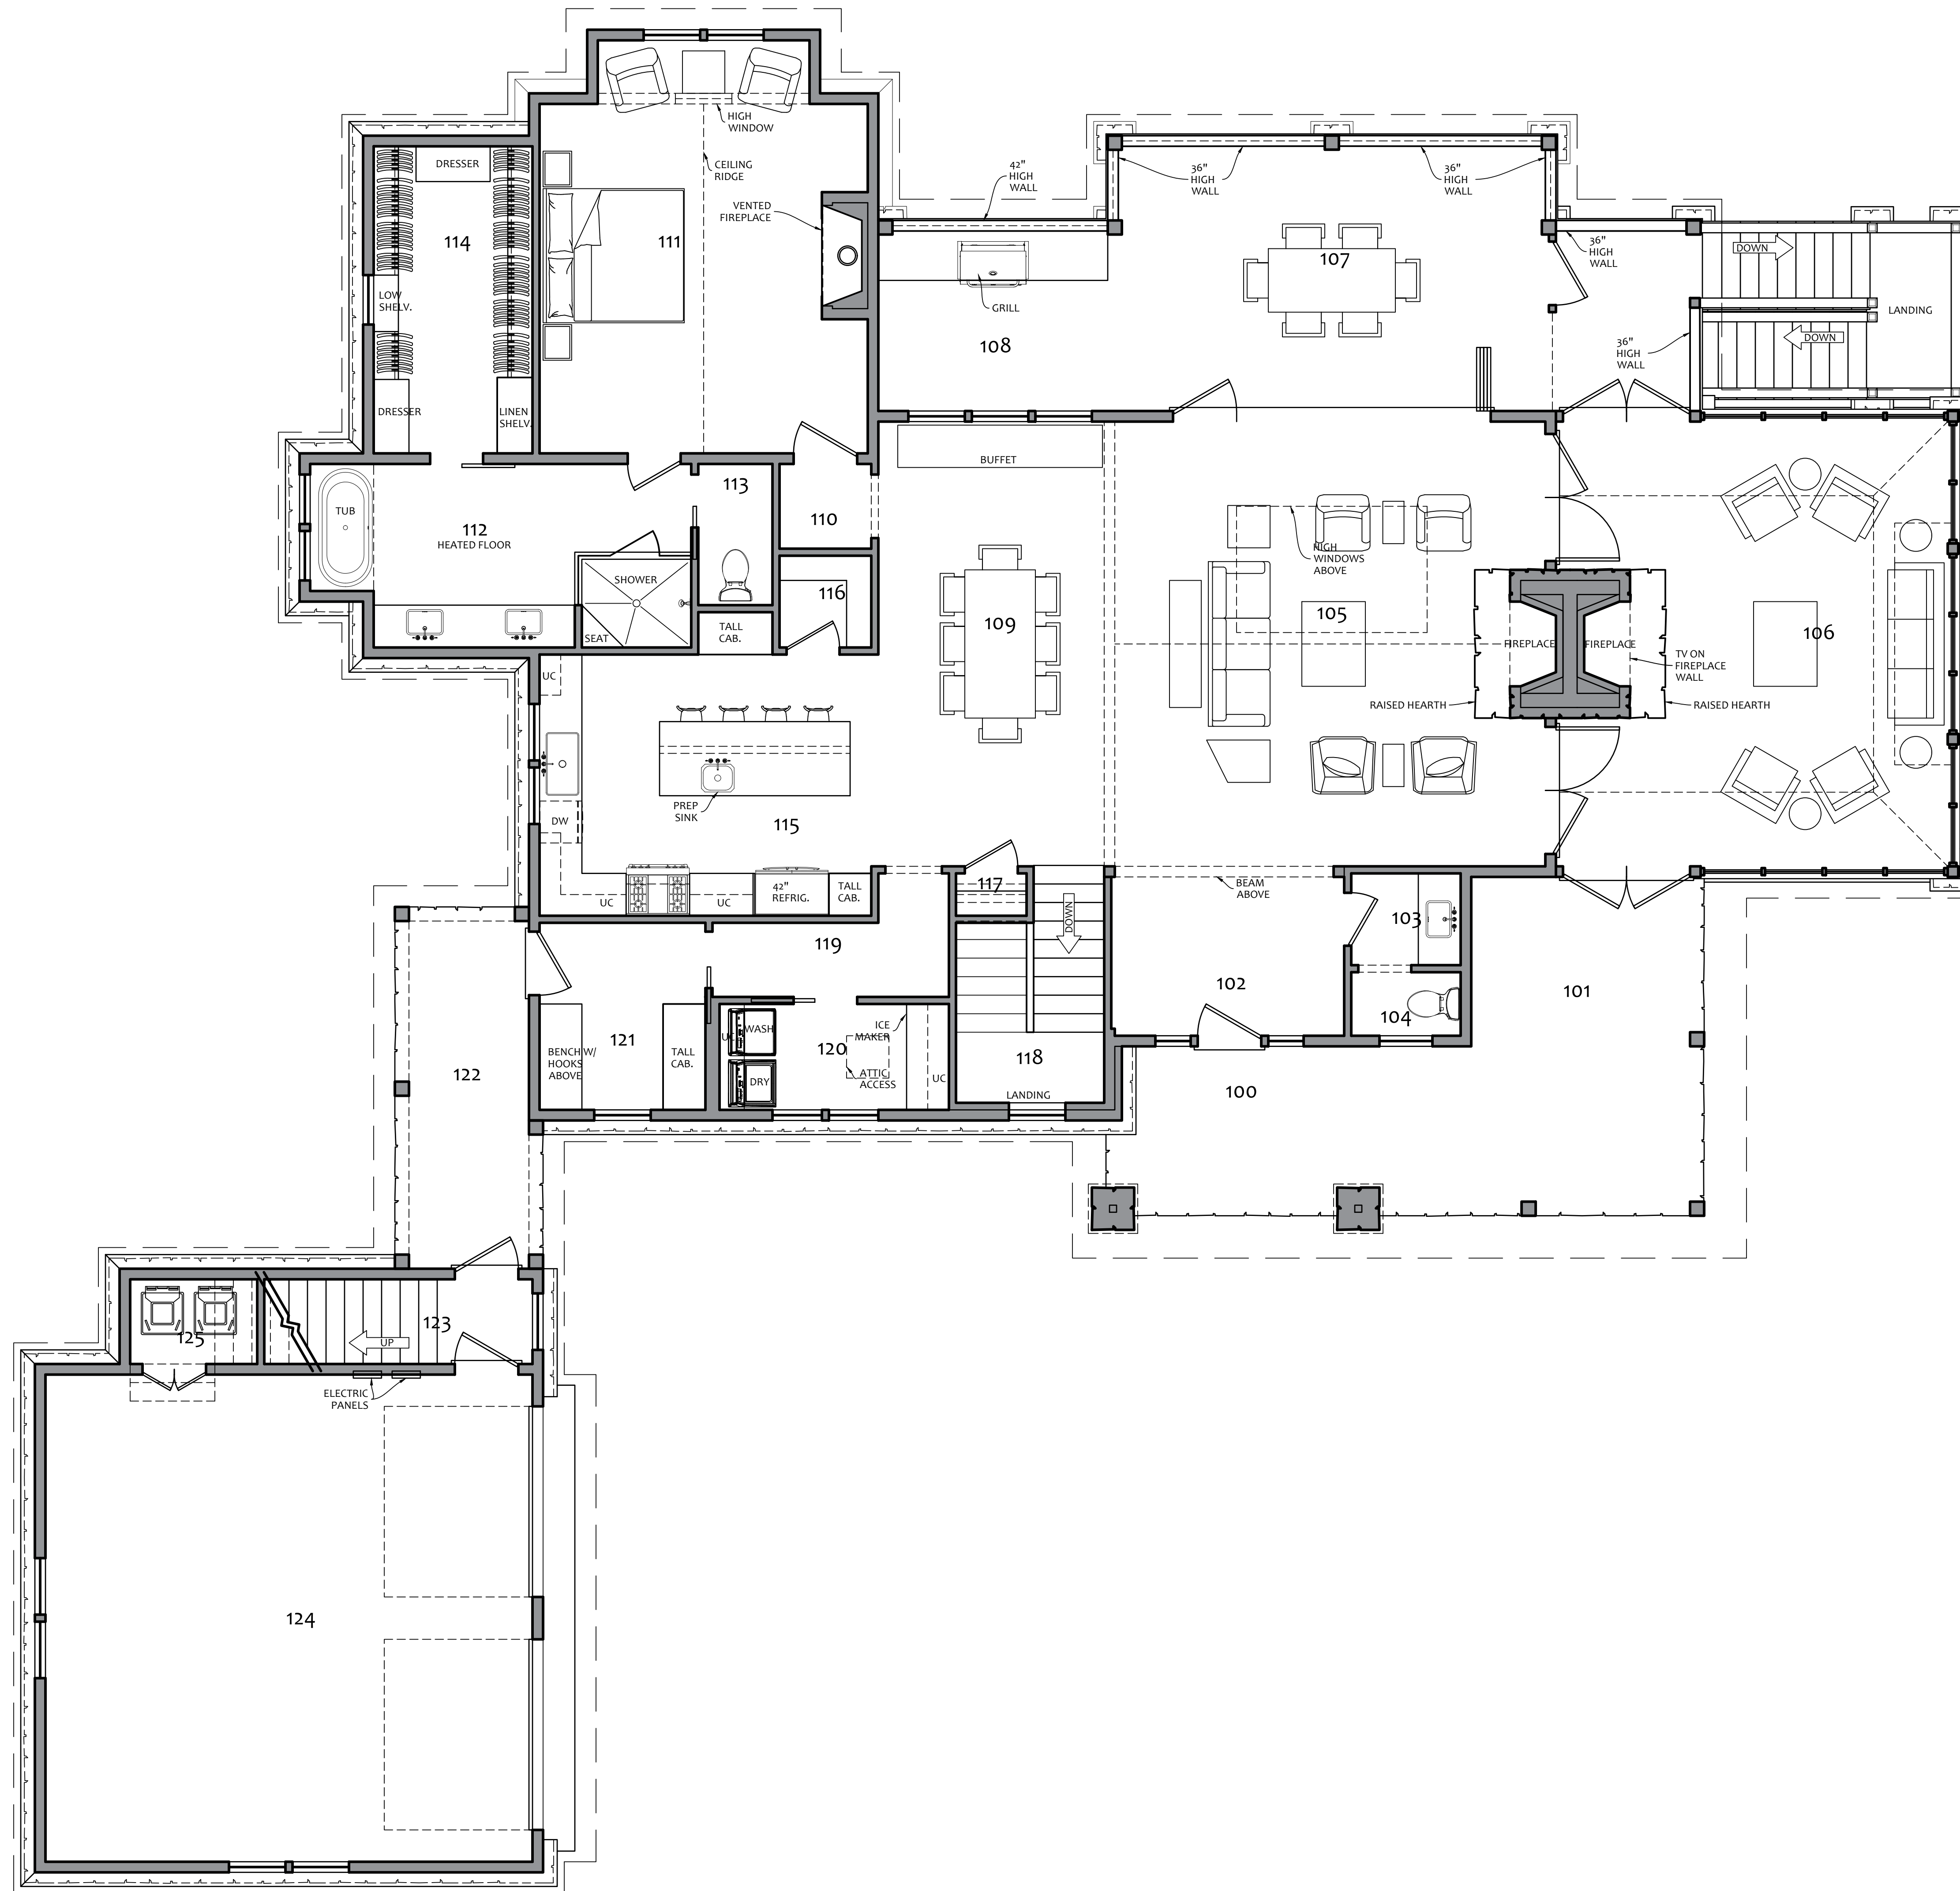

**MAIN LEVEL FLOOR PLAN**

SCALE: 1/4"=1'-0"

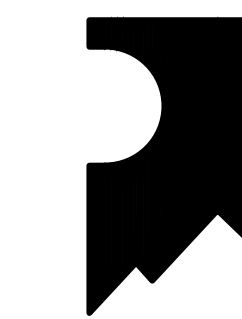


**SUMMIT ARCHITECTURE, PA**

125 MAIN STREET, PO BOX 2912  
HIGHLANDS, NC 28741  
828-526-0328 FAX 828-526-9124

MEMBER OF THE AMERICAN INSTITUTE OF ARCHITECTS

UNLESS SEALED BY THE ARCHITECT, DRAWINGS ARE FOR INTERIM REVIEW ONLY AND NOT INTENDED FOR BIDDING, PROCUREMENT, PERMIT, OR CONSTRUCTION PURPOSES

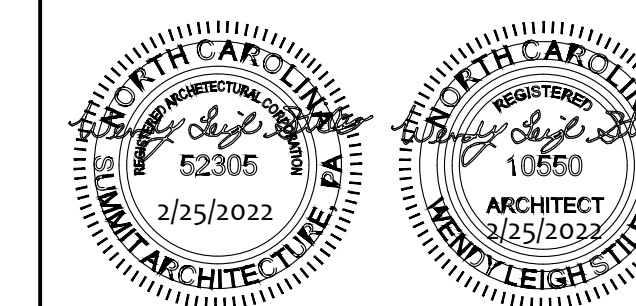

THIS DRAWING IS THE PROPERTY OF THE ARCHITECT AND IS NOT TO BE USED OR REPRODUCED WITHOUT WRITTEN PERMISSION FROM THE ARCHITECT.

COPYRIGHT 2021  
SUMMIT ARCHITECTURE, PA

**SANCTUARY ON FIRST RESIDENCE A**

FIRST STREET  
HIGHLANDS, NC

NOTE TO CONTRACTOR:  
-CONTRACTOR SHALL VISIT THE SITE & VERIFY ALL EXISTING CONDITIONS PRIOR TO START OF CONSTRUCTION.  
-DO NOT SCALE FROM THESE DRAWINGS.  
-SHOULD ANY INCONSISTENCIES OR DISCREPANCIES BE FOUND, NOTIFY THE ARCHITECT PRIOR TO PROCEEDING WITH THE WORK.

**MAIN LEVEL FLOOR PLAN**

DATE


December 16, 2021

REVISIONS

February 25, 2022

**A06**

SFSCOTTAGEA-CD1.6.DWG

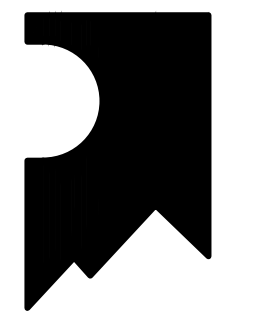


# SUMMIT ARCHITECTURE, PA

125 MAIN STREET, PO BOX 2912  
HIGHLANDS, NC 28741  
828-526-0328 FAX 828-526-9124

MEMBER OF THE AMERICAN INSTITUTE OF ARCHITECTS

UNLESS SEALED BY THE ARCHITECT, DRAWINGS ARE FOR INTERIM REVIEW ONLY AND NOT INTENDED FOR BIDDING, PROCUREMENT, PERMIT, OR CONSTRUCTION PURPOSES

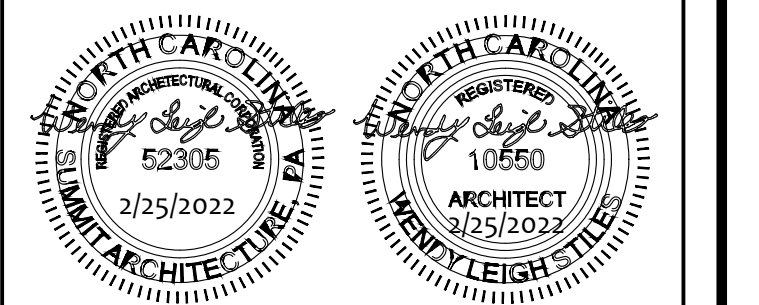

THIS DRAWING IS THE PROPERTY OF THE ARCHITECT AND IS NOT TO BE USED OR REPRODUCED WITHOUT WRITTEN PERMISSION FROM THE ARCHITECT.

COPYRIGHT 2021  
SUMMIT ARCHITECTURE, PA

## SANCTUARY ON FIRST RESIDENCE A

FIRST STREET  
HIGHLANDS, NC

NOTE TO CONTRACTOR:  
-CONTRACTOR SHALL VISIT THE SITE & VERIFY ALL EXISTING CONDITIONS PRIOR TO START OF CONSTRUCTION.  
-DO NOT SCALE FROM THESE DRAWINGS.  
-SHOULD ANY INCONSISTENCIES OR DISCREPANCIES BE FOUND, NOTIFY THE ARCHITECT PRIOR TO PROCEEDING WITH THE WORK.

### UPPER LEVEL FLOOR PLAN

DATE


December 16, 2021

REVISIONS

February 25, 2022

# A08

SFSCOTTAGEA-CD1.6.DWG

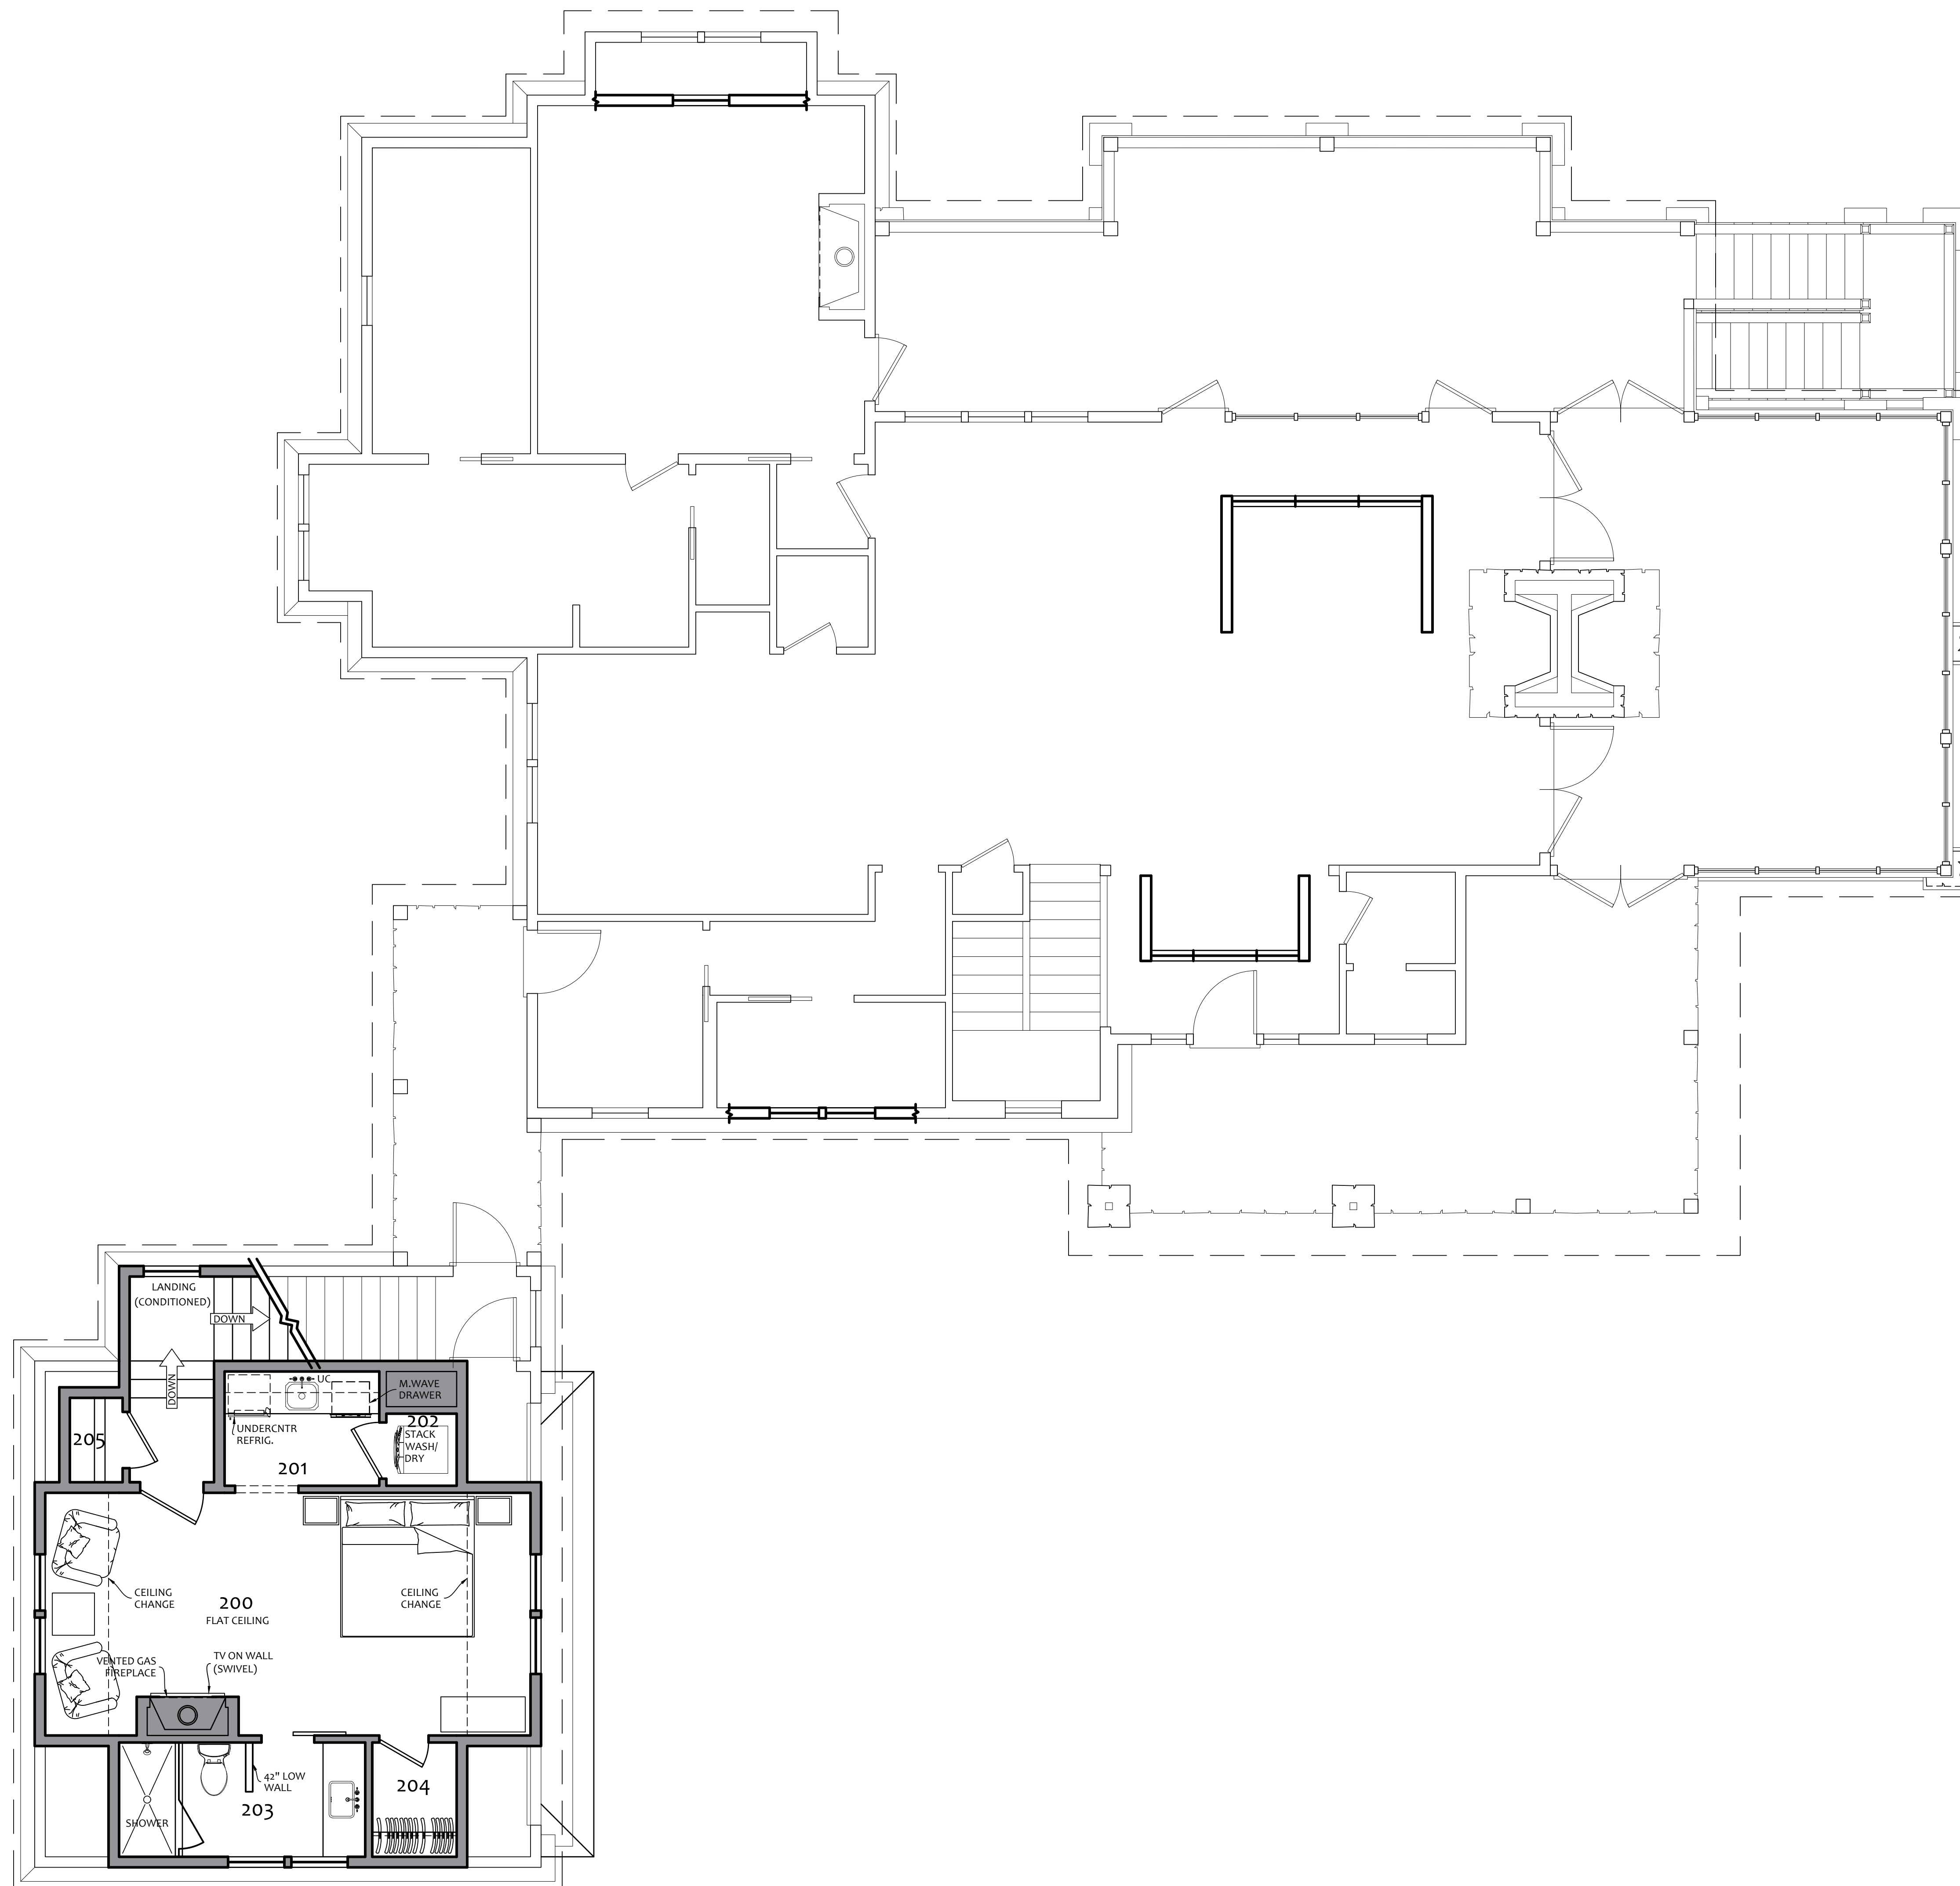

## UPPER LEVEL FLOOR PLAN

SCALE: 1/4"=1'-0"