

**SUMMIT
ARCHITECTURE,
PA**

125 MAIN STREET, PO BOX 2912
HIGHLANDS, NC 28741
828-526-0328 FAX 828-526-9124

MEMBER OF THE AMERICAN
INSTITUTE OF ARCHITECTS

THIS DRAWING IS THE PROPERTY OF THE ARCHITECT AND
IS NOT TO BE USED OR REPRODUCED WITHOUT WRITTEN
PERMISSION FROM THE ARCHITECT.

COPYRIGHT 2021
SUMMIT ARCHITECTURE, PA

**SANCTUARY
LOT 54
RESIDENCE**

LONESOME VALLEY
CASHIERS, NC

NOTE TO CONTRACTOR:
-CONTRACTOR SHALL VISIT THE SITE & VERIFY ALL
EXISTING CONDITIONS PRIOR TO START OF
CONSTRUCTION.
-DO NOT SCALE FROM THESE DRAWINGS.
-SHOULD ANY INCONSISTENCIES OR DISCREPANCIES BE
FOUND, NOTIFY THE ARCHITECT PRIOR TO PROCEEDING
WITH THE WORK.

**PROPOSED MAIN
LEVEL FLOOR PLAN**


DATE
June 10, 2021

REVISIONS


P1


SANCTUARY54-6.DWG
NOT RELEASED FOR
CONSTRUCTION

HEATED SQUARE FEET
MAIN LEVEL - 1,928 S.F.
UPPER LEVEL - 1,094 S.F.
GARAGE SUITE - 571 S.F.
TOTAL HEATED S.F. = 3,593 S.F.

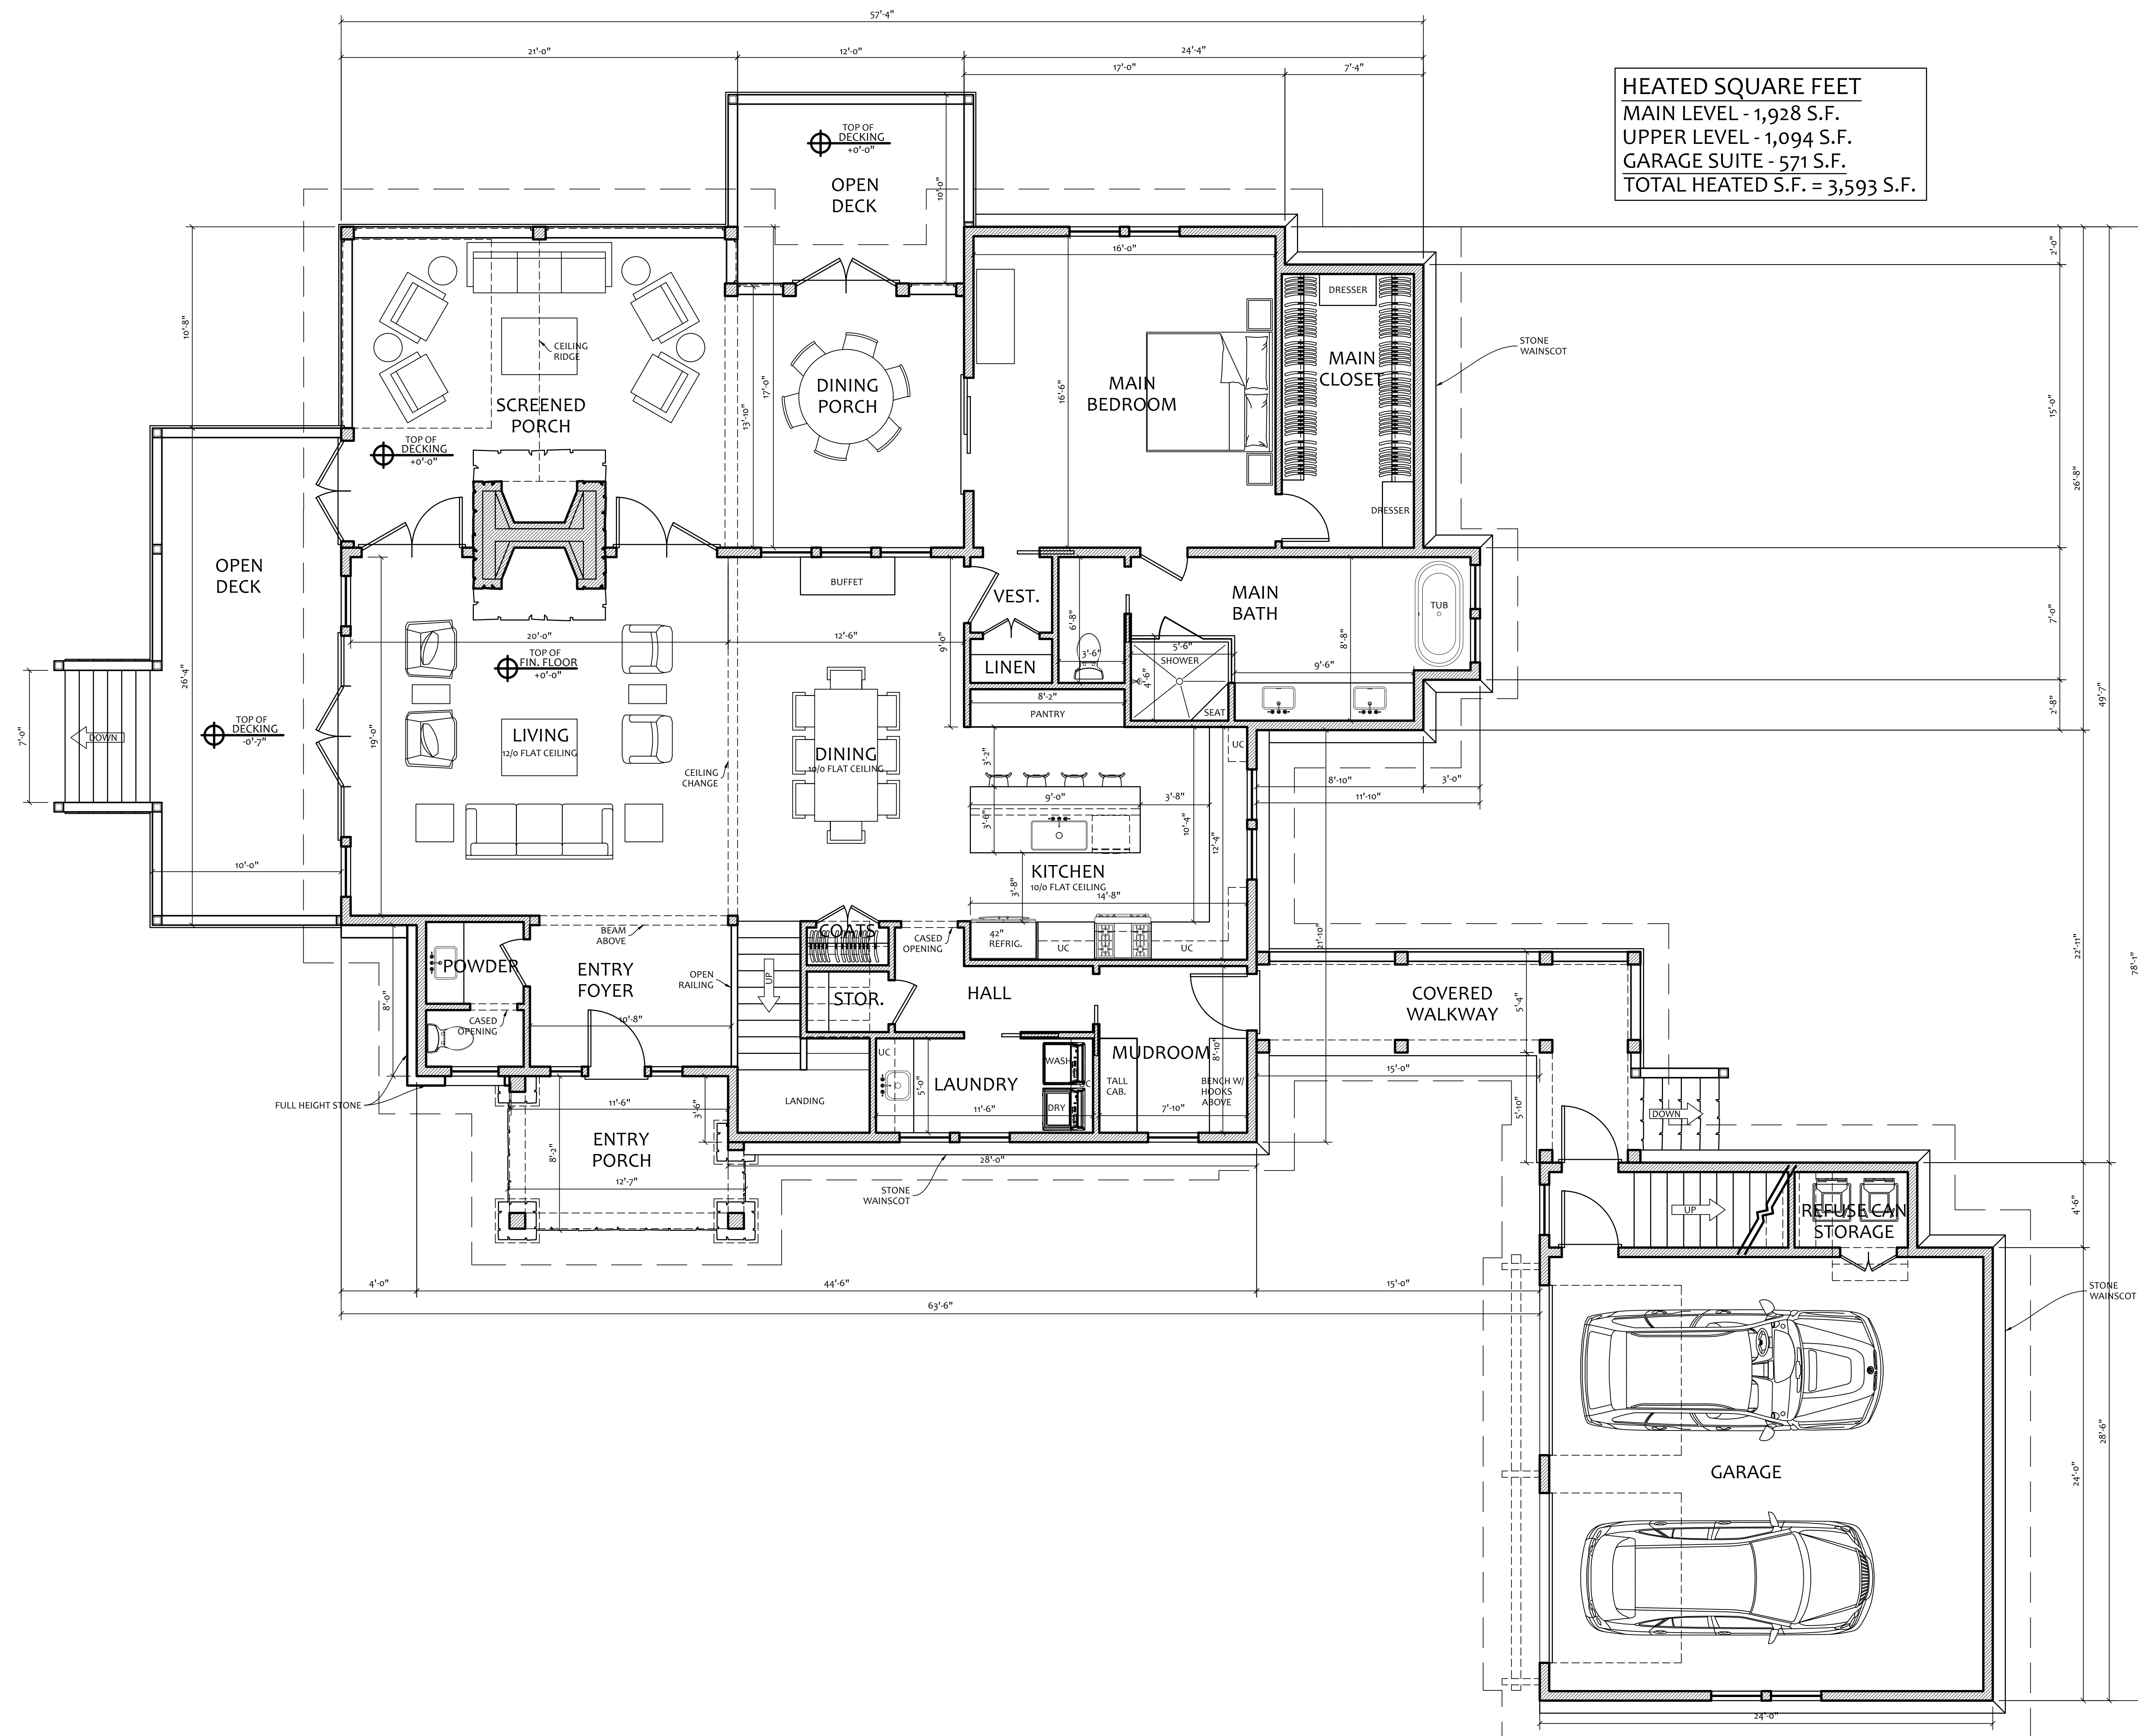

**PROPOSED MAIN LEVEL
FLOOR PLAN**

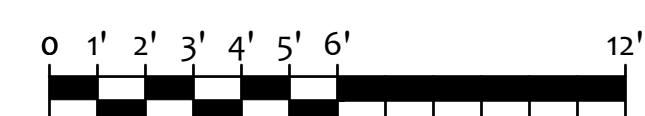

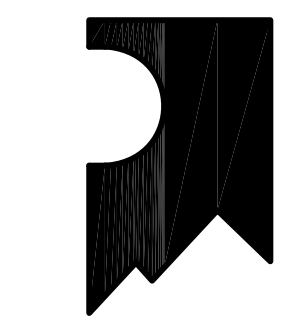

**SUMMIT
ARCHITECTURE,
PA**

125 MAIN STREET, PO BOX 2912
HIGHLANDS, NC 28741
828-526-0328 FAX 828-526-9124

MEMBER OF THE AMERICAN
INSTITUTE OF ARCHITECTS

THIS DRAWING IS THE PROPERTY OF THE ARCHITECT AND
IS NOT TO BE USED OR REPRODUCED WITHOUT WRITTEN
PERMISSION FROM THE ARCHITECT.
COPYRIGHT 2021
SUMMIT ARCHITECTURE, PA

**SANCTUARY
LOT 54
RESIDENCE**


LONESOME VALLEY
CASHIERS, NC

NOTE TO CONTRACTOR:
-CONTRACTOR SHALL VISIT THE SITE & VERIFY ALL
EXISTING CONDITIONS PRIOR TO START OF
CONSTRUCTION.
-DO NOT SCALE FROM THESE DRAWINGS.
-SHOULD ANY INCONSISTENCIES OR DISCREPANCIES BE
FOUND, NOTIFY THE ARCHITECT PRIOR TO PROCEEDING
WITH THE WORK.

**UPPER LEVEL
FLOOR PLAN
(ALTERNATE)**

DATE
July 31, 2021

REVISIONS
March 28, 2022

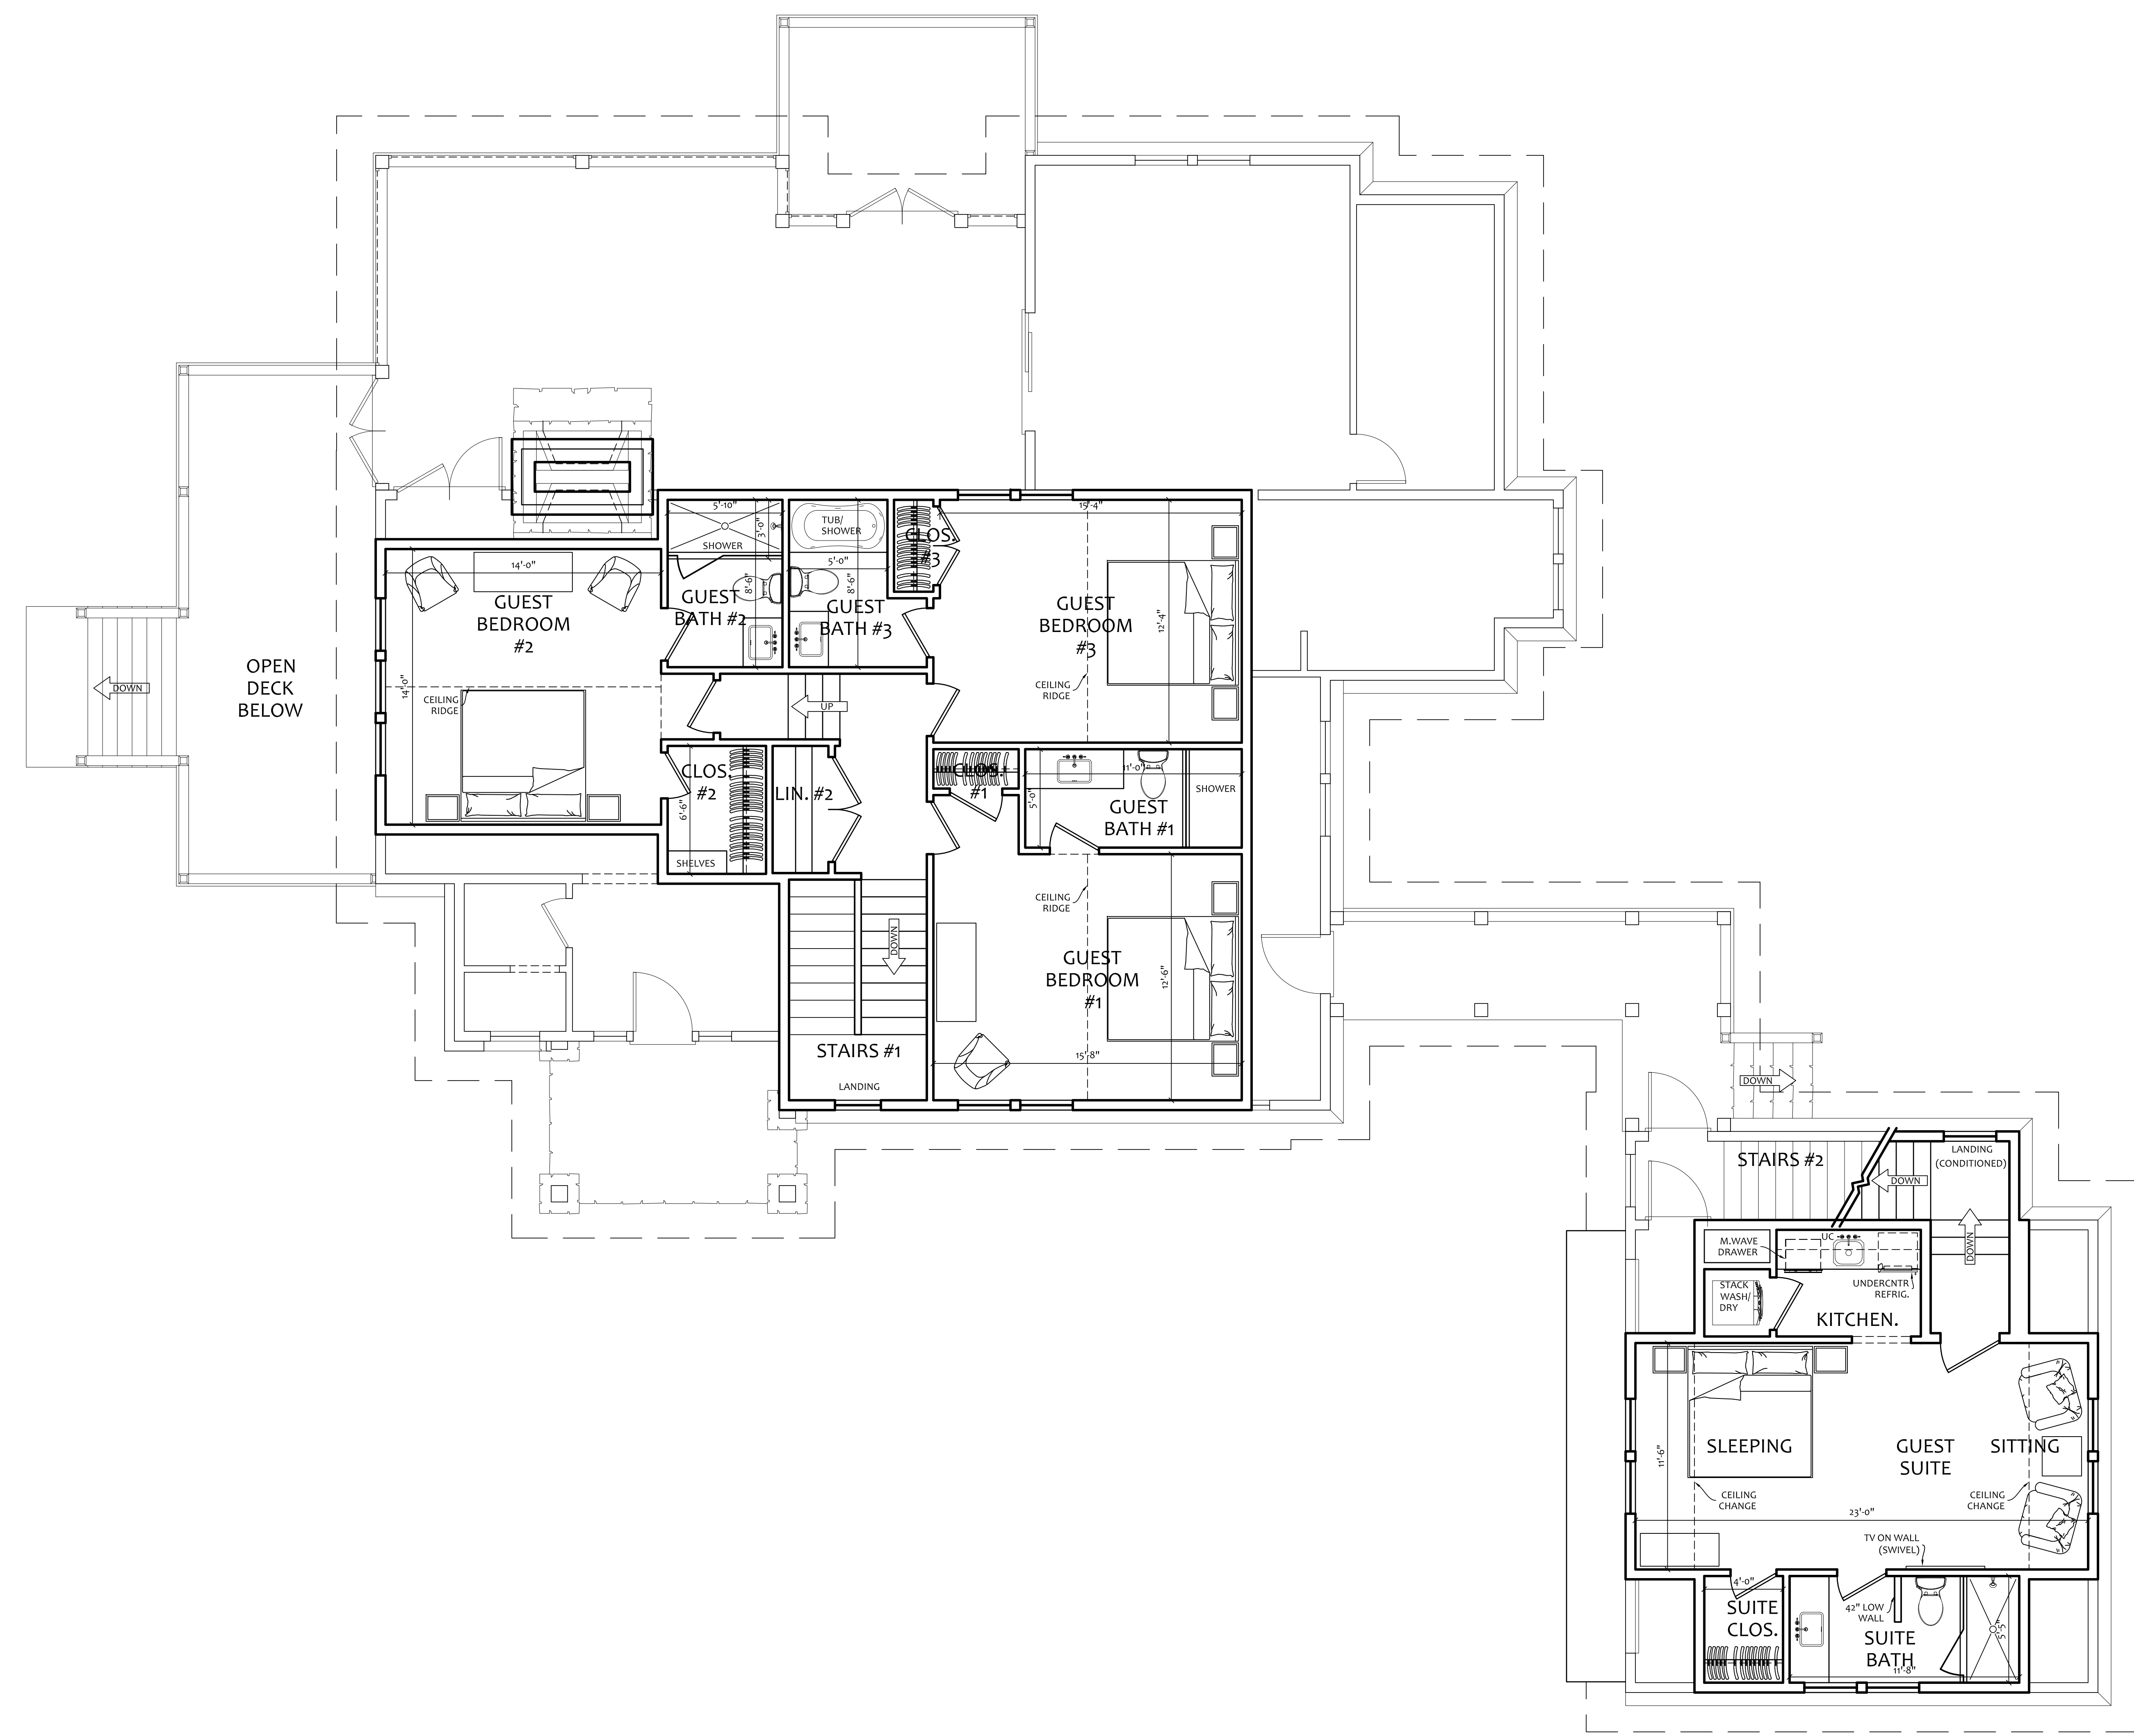


**UPPER LEVEL FLOOR
PLAN (ALT.)**

SCALE: 1/4"=1'-0"

A07

SANCTUARY54-CDO-(UL3).DWG
NOT RELEASED FOR
CONSTRUCTION

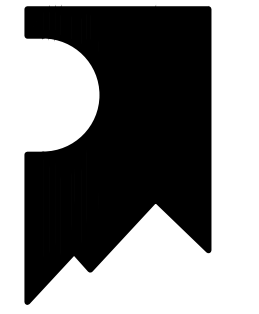

**SUMMIT
ARCHITECTURE,
PA**

125 MAIN STREET, PO BOX 2912
HIGHLANDS, NC 28741
828-526-0328 FAX 828-526-9124

MEMBER OF THE AMERICAN
INSTITUTE OF ARCHITECTS

THIS DRAWING IS THE PROPERTY OF THE ARCHITECT AND IS NOT TO BE USED OR REPRODUCED WITHOUT WRITTEN PERMISSION FROM THE ARCHITECT.

COPYRIGHT 2021
SUMMIT ARCHITECTURE, PA

**SANCTUARY
LOT 54
RESIDENCE**

LONESOME VALLEY
CASHIERS, NC

NOTE TO CONTRACTOR:
-CONTRACTOR SHALL VISIT THE SITE & VERIFY ALL EXISTING CONDITIONS PRIOR TO START OF CONSTRUCTION.
-DO NOT SCALE FROM THESE DRAWINGS.
-SHOULD ANY INCONSISTENCIES OR DISCREPANCIES BE FOUND, NOTIFY THE ARCHITECT PRIOR TO PROCEEDING WITH THE WORK.


**PROPOSED MAIN LEVEL
REFLECTED CEILING PLAN**

DATE
June 10, 2021

REVISIONS

P3

SANCTUARY54-6.DWG
**NOT RELEASED FOR
CONSTRUCTION**

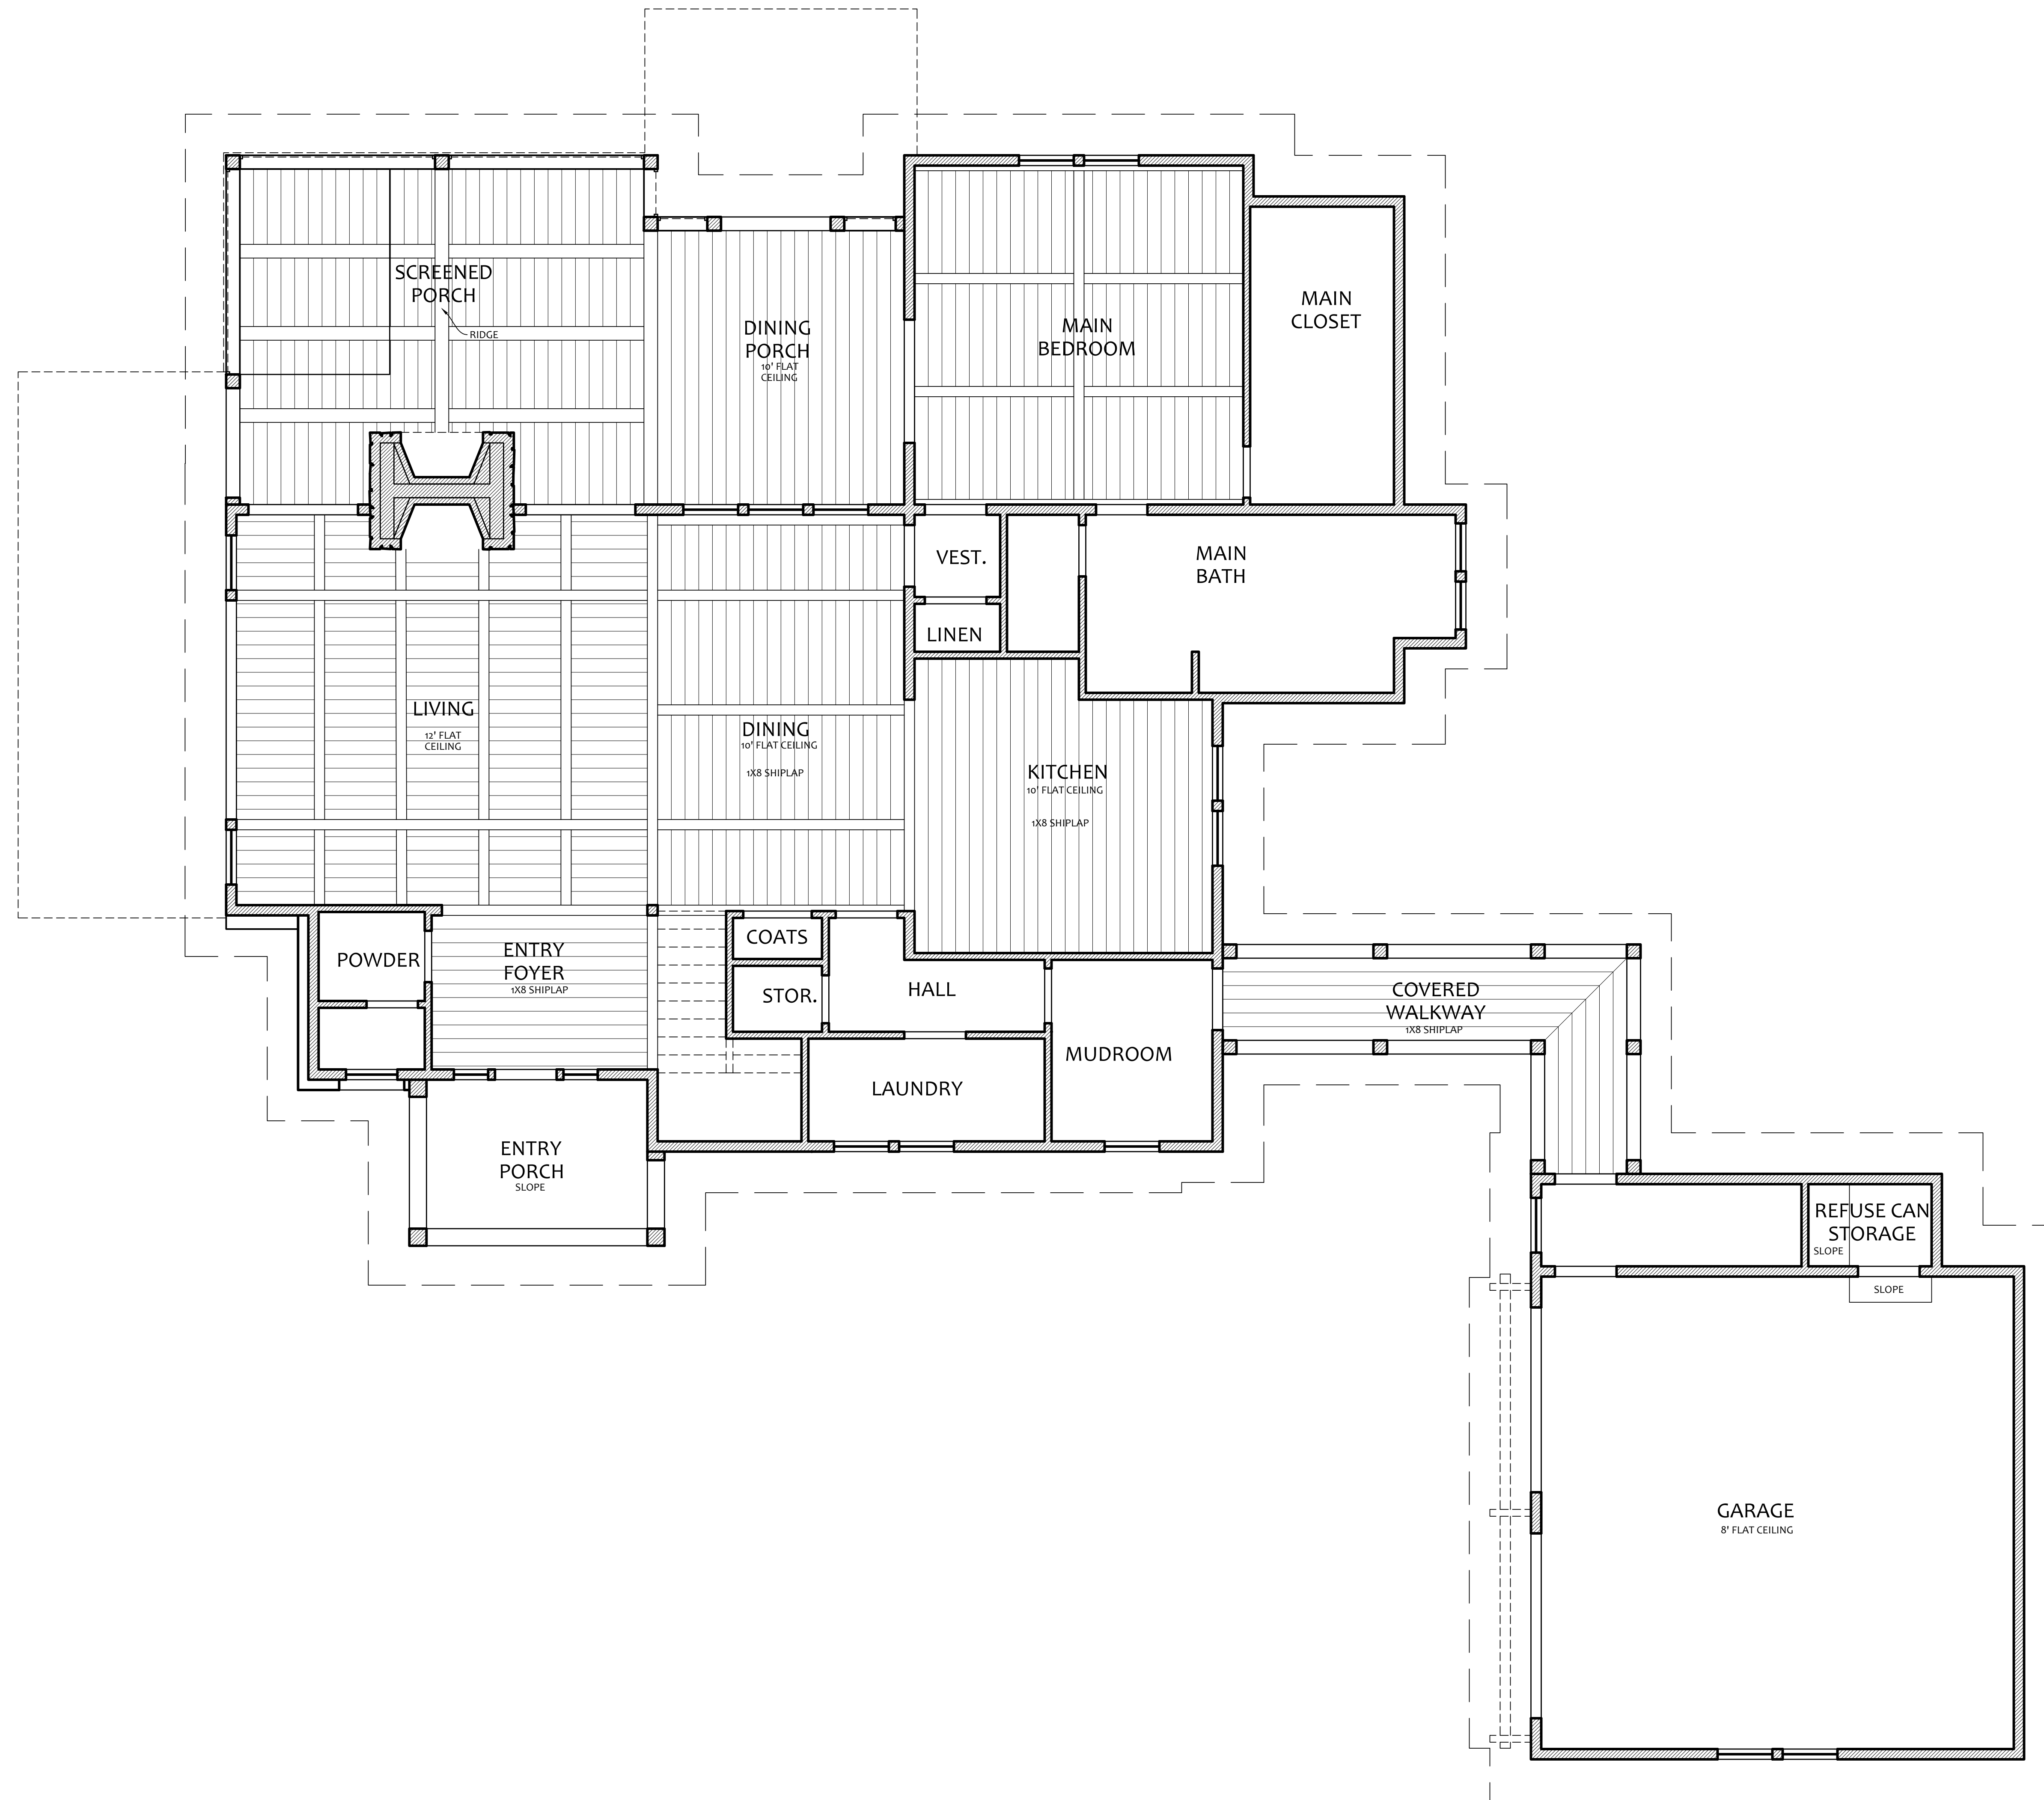

**PROPOSED MAIN LEVEL
REFLECTED CEILING PLAN**

