



SUMMIT ARCHITECTURE, PA

125 MAIN STREET, PO BOX 2912
HIGHLANDS, NC 28741
828-526-0328 FAX 828-526-9124

MEMBER OF THE AMERICAN INSTITUTE OF ARCHITECTS

UNLESS SEALED BY THE ARCHITECT, DRAWINGS ARE FOR INTERIM REVIEW ONLY AND NOT INTENDED FOR BIDDING, PROCUREMENT, PERMIT, OR CONSTRUCTION PURPOSES



THIS DRAWING IS THE PROPERTY OF THE ARCHITECT AND IS NOT TO BE USED OR REPRODUCED WITHOUT WRITTEN PERMISSION FROM THE ARCHITECT.

COPYRIGHT 2022
SUMMIT ARCHITECTURE, PA

SANCTUARY ON 1st, LLC RESIDENCE B


LOT 4, FIRST STREET
HIGHLANDS, NC

NOTE TO CONTRACTOR:
-CONTRACTOR SHALL VISIT THE SITE & VERIFY ALL EXISTING CONDITIONS PRIOR TO START OF CONSTRUCTION.
-DO NOT SCALE FROM THESE DRAWINGS.
-SHOULD ANY INCONSISTENCIES OR DISCREPANCIES BE FOUND, NOTIFY THE ARCHITECT PRIOR TO PROCEEDING WITH THE WORK.

MAIN LEVEL FLOOR PLAN

DATE
July 21, 2022


REVISIONS
November 18, 2022
May 26, 2023

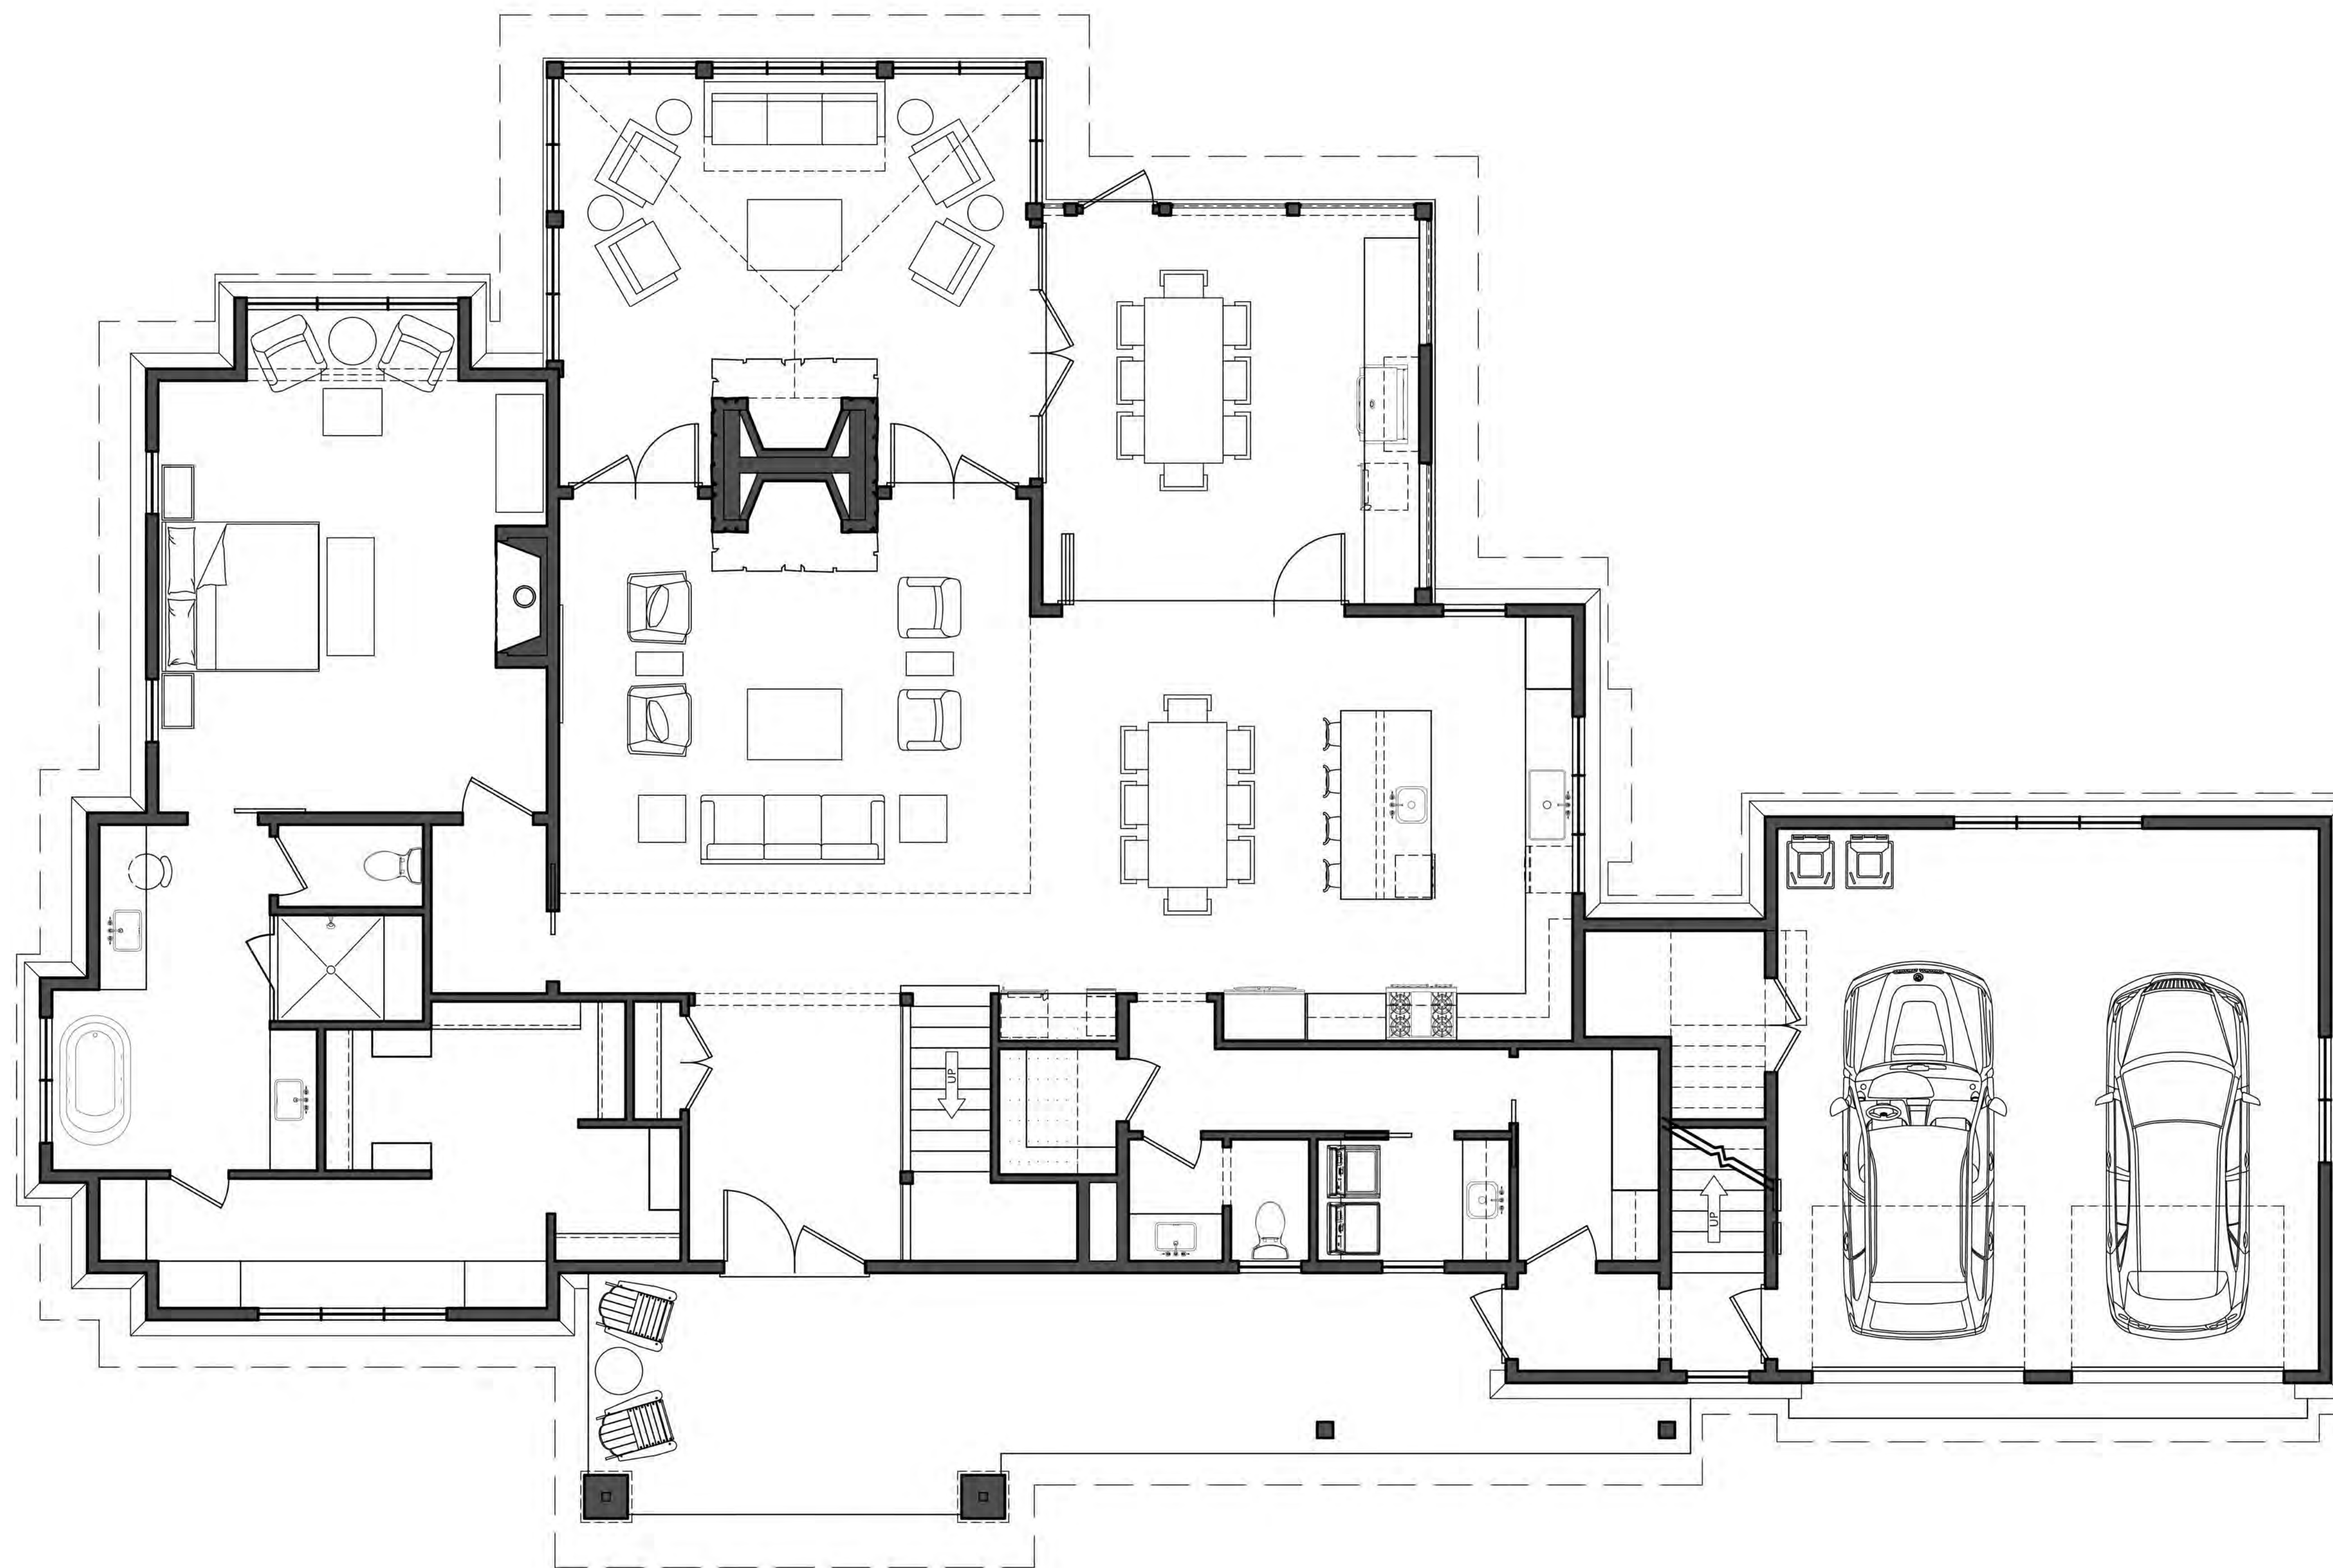

AREA	
MAIN LEVEL	2,549 SQ.FT.
UPPER LEVEL	1,327 SQ.FT.
GARAGE SUITE	612 SQ.FT.
TOTAL HEATED	4,488 SQ.FT.
GARAGE & STORAGE	624 SQ.FT.
PORCHES (100, 101, 112)	676 SQ.FT.
TOTAL UNHEATED	1,300 SQ.FT.
4,488	TOTAL HEATED

MAIN LEVEL FLOOR PLAN

SCALE: 1/4"=1'-0"

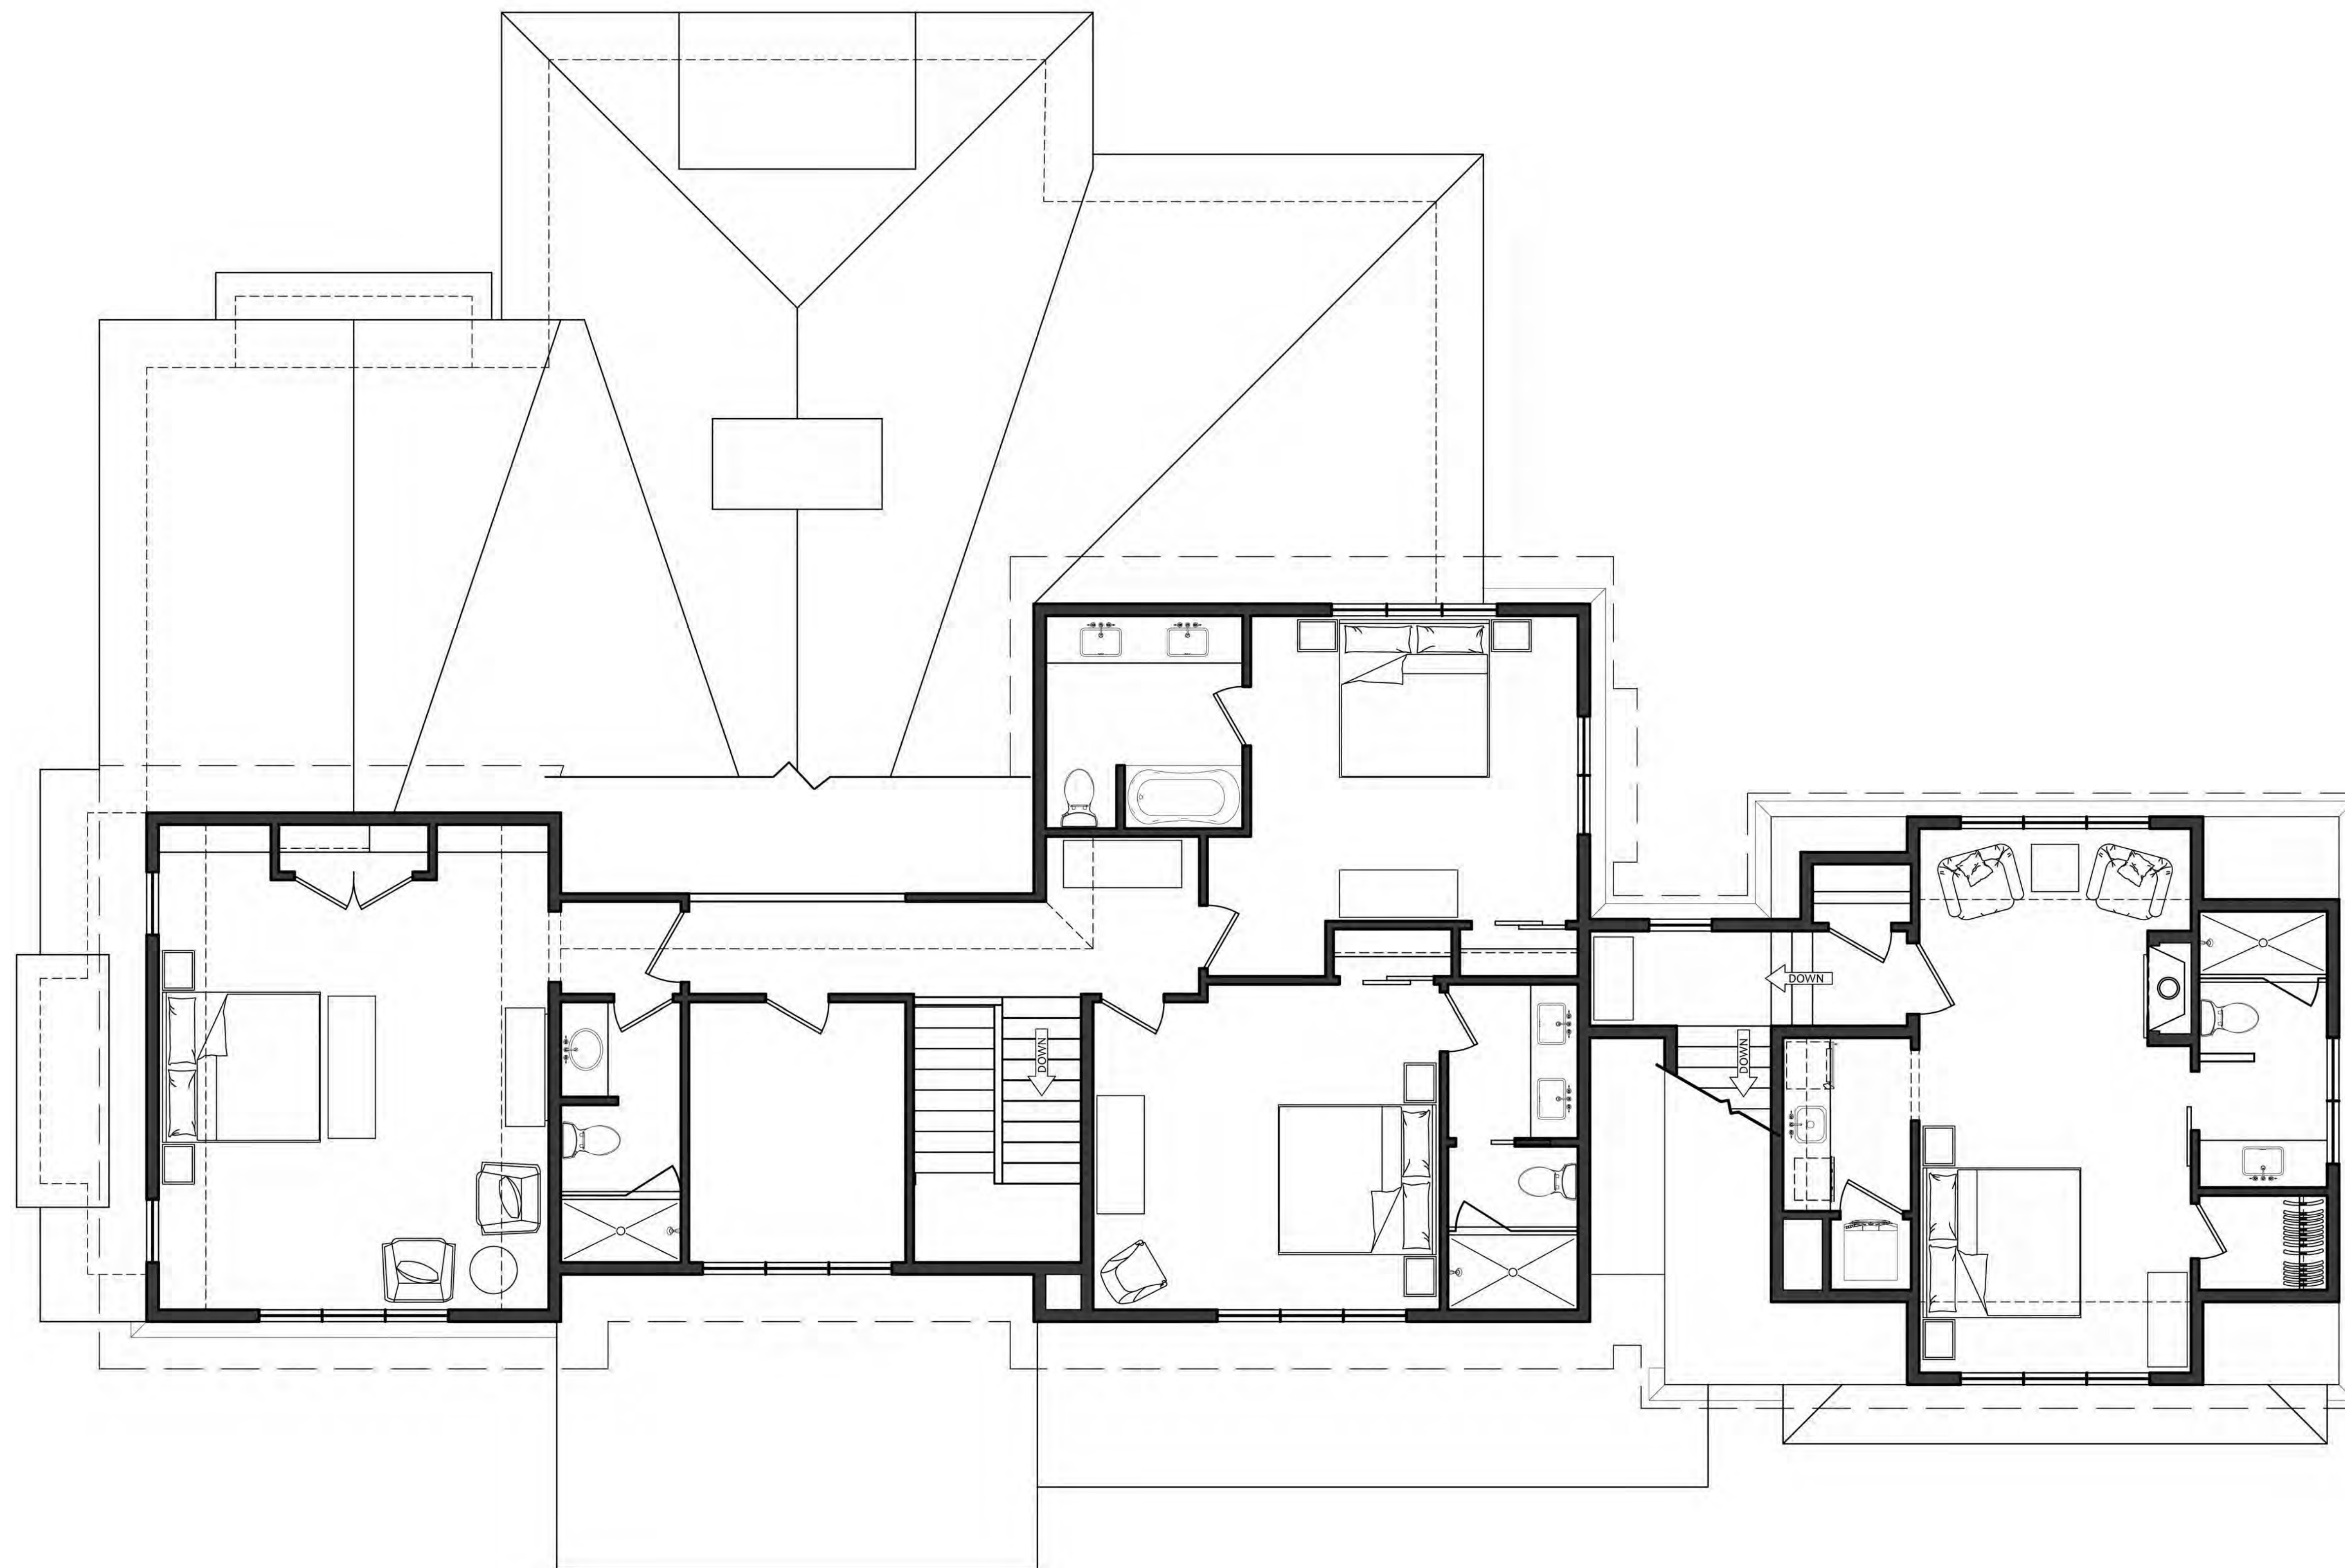

UPPER LEVEL FLOOR
PLAN

SCALE: 1/4"=1'-0"



**SUMMIT
ARCHITECTURE,
PA**

125 MAIN STREET, PO BOX 2912
HIGHLANDS, NC 28741
828-526-0328 FAX 828-526-9124

MEMBER OF THE AMERICAN
INSTITUTE OF ARCHITECTS

UNLESS SEALED BY THE ARCHITECT,
DRAWINGS ARE FOR INTERIM REVIEW
ONLY AND NOT INTENDED FOR
BIDDING, PROCUREMENT, PERMIT, OR
CONSTRUCTION PURPOSES



THIS DRAWING IS THE PROPERTY OF THE ARCHITECT AND
IS NOT TO BE USED OR REPRODUCED WITHOUT WRITTEN
PERMISSION FROM THE ARCHITECT.

COPYRIGHT 2022
SUMMIT ARCHITECTURE, PA

**SANCTUARY
ON 1st, LLC
RESIDENCE B**

LOT 4, FIRST STREET
HIGHLANDS, NC

NOTE TO CONTRACTOR:
-CONTRACTOR SHALL VISIT THE SITE & VERIFY ALL
EXISTING CONDITIONS PRIOR TO START OF
CONSTRUCTION.
-DO NOT SCALE FROM THESE DRAWINGS.
-SHOULD ANY INCONSISTENCIES OR DISCREPANCIES BE
FOUND, NOTIFY THE ARCHITECT PRIOR TO PROCEEDING
WITH THE WORK.

UPPER LEVEL
FLOOR PLAN

DATE
July 21, 2022

REVISIONS
November 18, 2022
May 26, 2023

A07