



SUMMIT ARCHITECTURE, PA

125 MAIN STREET, PO BOX 2912
HIGHLANDS, NC 28741
828-526-0328 FAX 828-526-9124

MEMBER OF THE AMERICAN INSTITUTE OF ARCHITECTS

UNLESS SEALED BY THE ARCHITECT, DRAWINGS ARE FOR INTERIM REVIEW ONLY AND NOT INTENDED FOR BIDDING, PROCUREMENT, PERMIT, OR CONSTRUCTION PURPOSES



THIS DRAWING IS THE PROPERTY OF THE ARCHITECT AND IS NOT TO BE USED OR REPRODUCED WITHOUT WRITTEN PERMISSION FROM THE ARCHITECT.

COPYRIGHT 2023
SUMMIT ARCHITECTURE, PA

SANCTUARY ON 1st, LLC RESIDENCE C

LOT 7, FIRST STREET
HIGHLANDS, NC


NOTE TO CONTRACTOR:
-CONTRACTOR SHALL VISIT THE SITE & VERIFY ALL EXISTING CONDITIONS PRIOR TO START OF CONSTRUCTION.
-DO NOT SCALE FROM THESE DRAWINGS.
-SHOULD ANY INCONSISTENCIES OR DISCREPANCIES BE FOUND, NOTIFY THE ARCHITECT PRIOR TO PROCEEDING WITH THE WORK.

MAIN LEVEL FLOOR PLAN

DATE
May 24, 2023

REVISIONS
JULY 26, 2023

A03

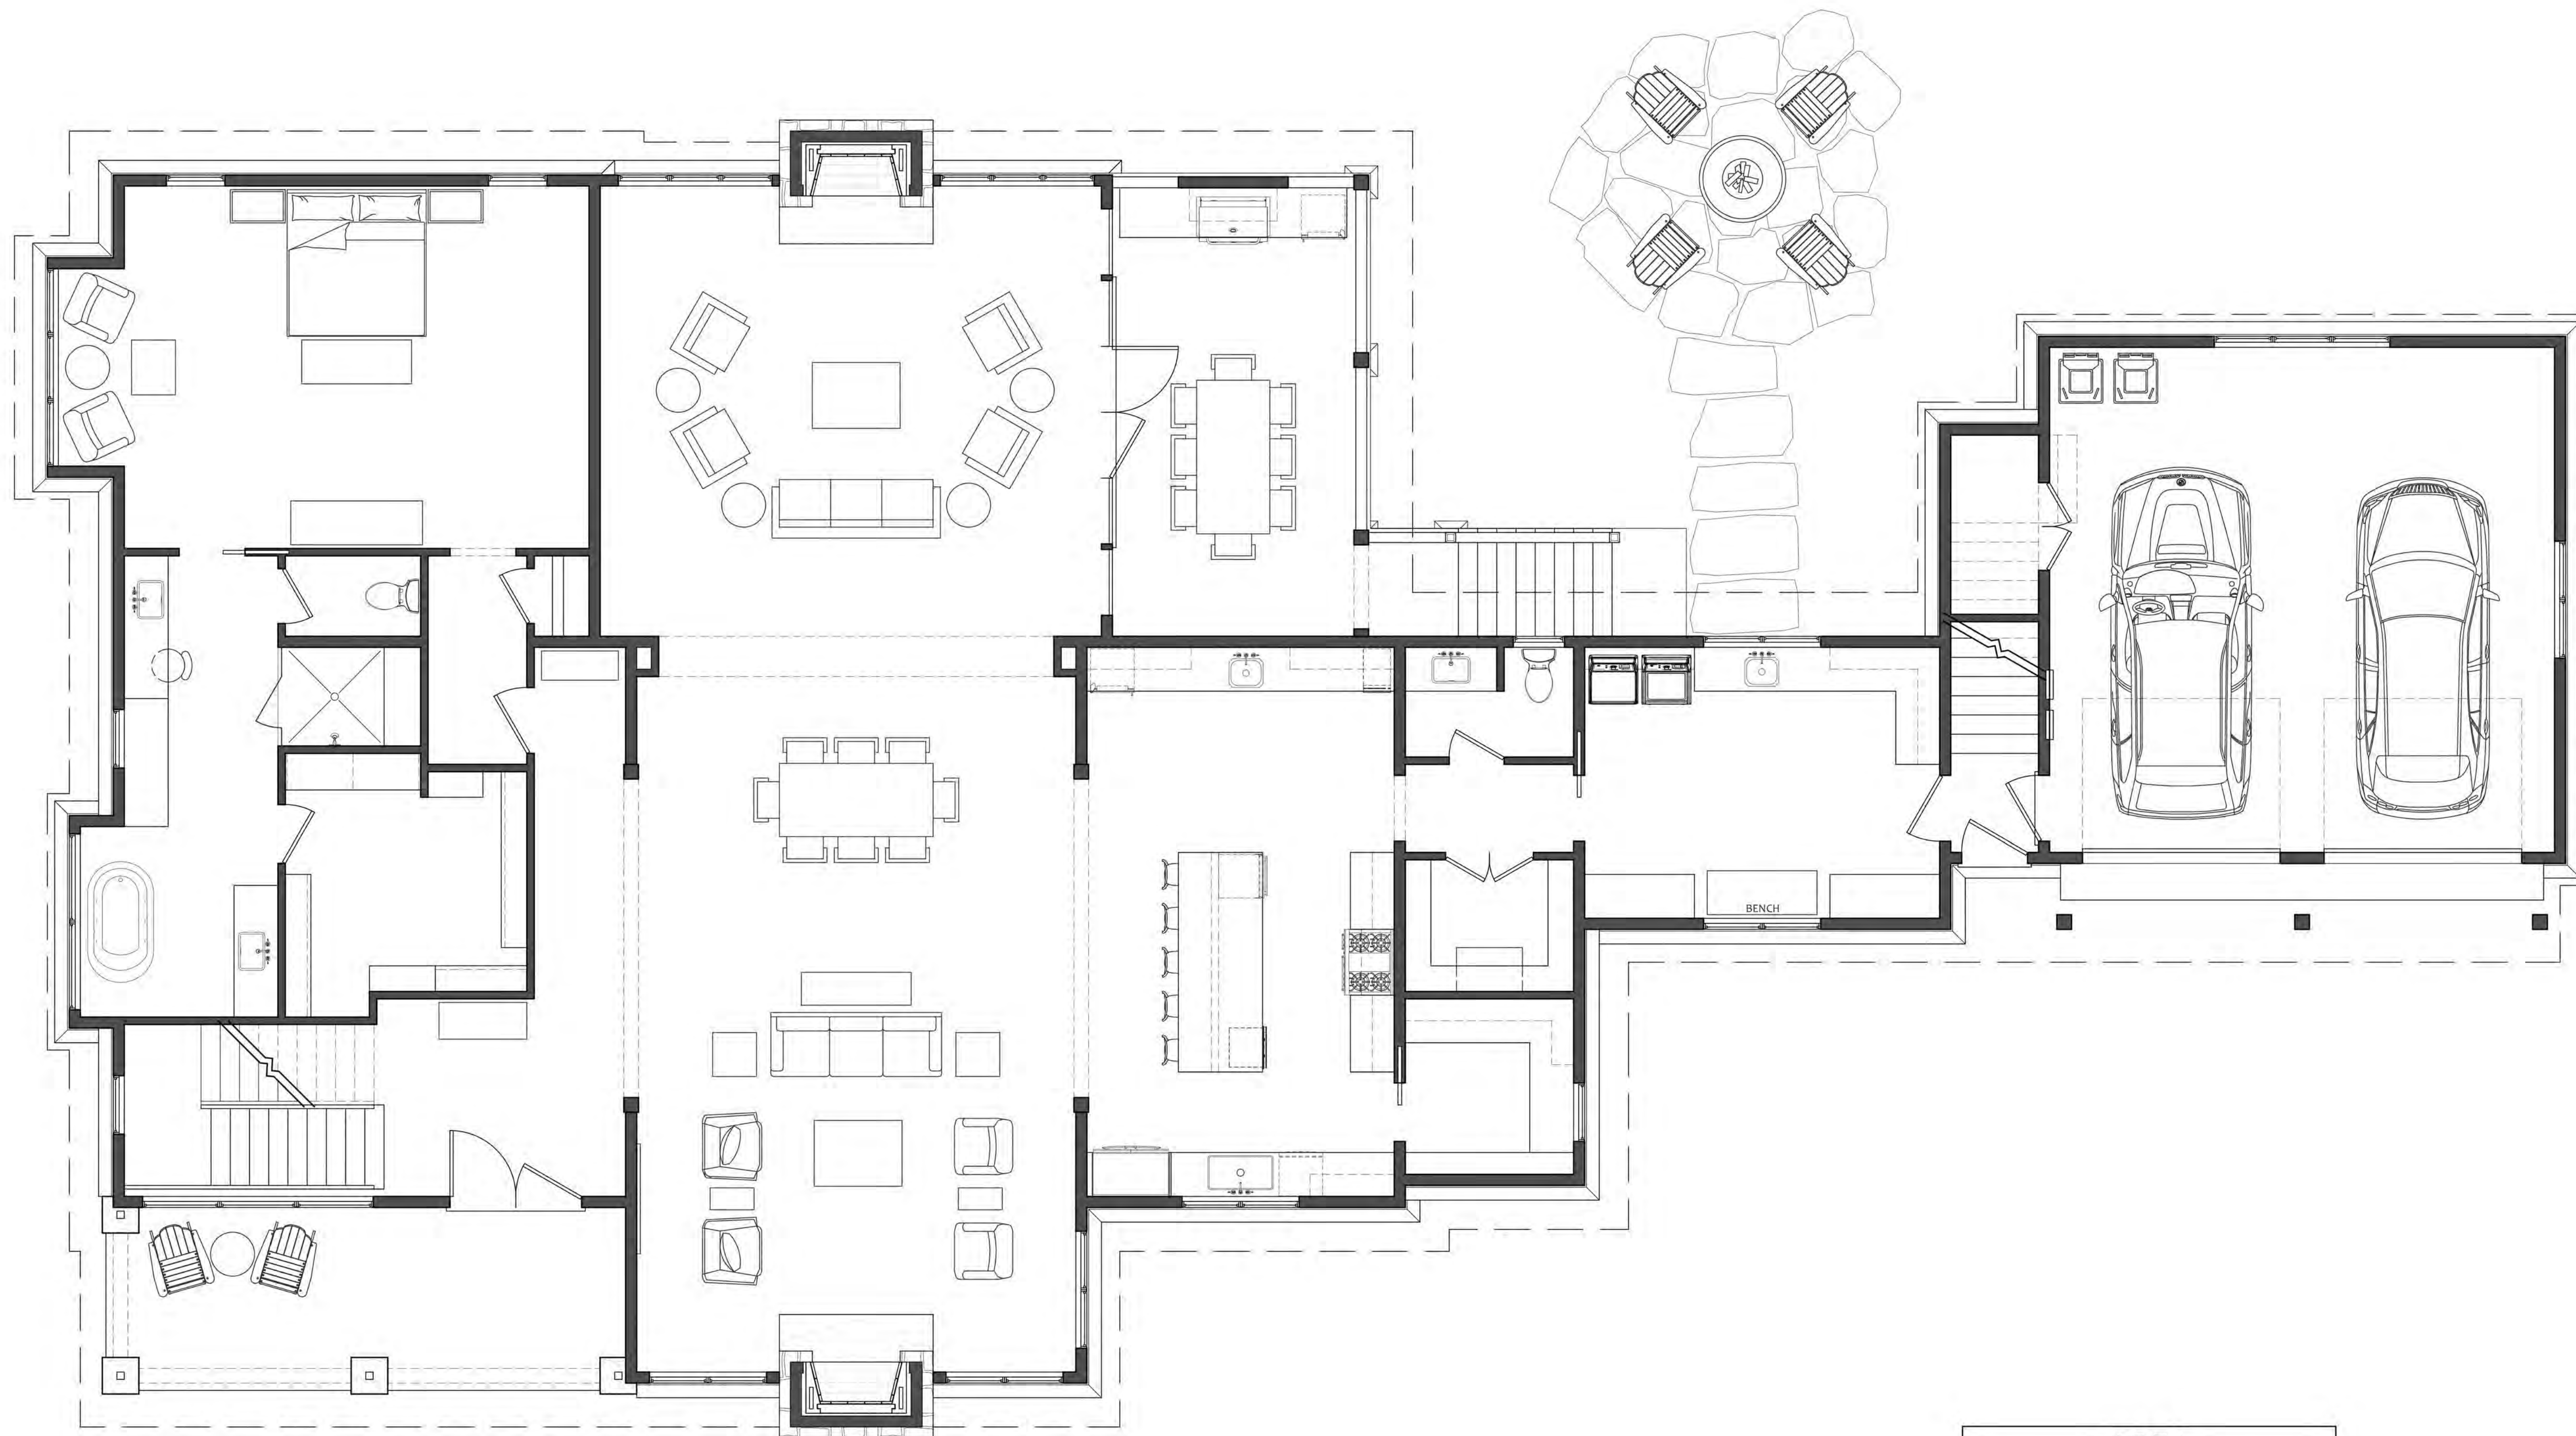

AREA	
MAIN LEVEL	3,123 SQ.FT.
UPPER LEVEL	1,450 SQ.FT.
GARAGE SUITE	595 SQ.FT.
SUBTOTAL HEATED	5,168 SQ.FT.
PORCH DINING	245 SQ.FT.
EXT. STAIRS	72 SQ.FT.
ENTRY PORCH	204 SQ.FT.
GARAGE	615 SQ.FT.
TOTAL UNHEATED	1,136 SQ.FT.
5,168	TOTAL HEATED

MAIN LEVEL FLOOR PLAN

SCALE: 1/4"=1'-0"



SUMMIT ARCHITECTURE, PA

125 MAIN STREET, PO BOX 2912
HIGHLANDS, NC 28741
828-526-0328 FAX 828-526-9124

MEMBER OF THE AMERICAN INSTITUTE OF ARCHITECTS

UNLESS SEALED BY THE ARCHITECT, DRAWINGS ARE FOR INTERIM REVIEW ONLY AND NOT INTENDED FOR BIDDING, PROCUREMENT, PERMIT, OR CONSTRUCTION PURPOSES



THIS DRAWING IS THE PROPERTY OF THE ARCHITECT AND IS NOT TO BE USED OR REPRODUCED WITHOUT WRITTEN PERMISSION FROM THE ARCHITECT.

COPYRIGHT 2023
SUMMIT ARCHITECTURE, PA

SANCTUARY ON 1st, LLC RESIDENCE C

LOT 7, FIRST STREET
HIGHLANDS, NC

NOTE TO CONTRACTOR:
-CONTRACTOR SHALL VISIT THE SITE & VERIFY ALL EXISTING CONDITIONS PRIOR TO START OF CONSTRUCTION.
-DO NOT SCALE FROM THESE DRAWINGS.
-SHOULD ANY INCONSISTENCIES OR DISCREPANCIES BE FOUND, NOTIFY THE ARCHITECT PRIOR TO PROCEEDING WITH THE WORK.

UPPER LEVEL FLOOR PLAN

DATE
May 24, 2023

REVISIONS
JULY 26, 2023

A05



UPPER LEVEL FLOOR PLAN

SCALE: 1/4"=1'-0"