


SUMMIT ARCHITECTURE, PA

125 MAIN STREET, PO BOX 2912
HIGHLANDS, NC 28741
828-526-0328 FAX 828-526-9124

MEMBER OF THE AMERICAN
INSTITUTE OF ARCHITECTS

UNLESS SEALED BY THE ARCHITECT,
DRAWINGS ARE FOR INTERIM REVIEW
ONLY AND NOT INTENDED FOR
BIDDING, PROCUREMENT, PERMIT, OR
CONSTRUCTION PURPOSES

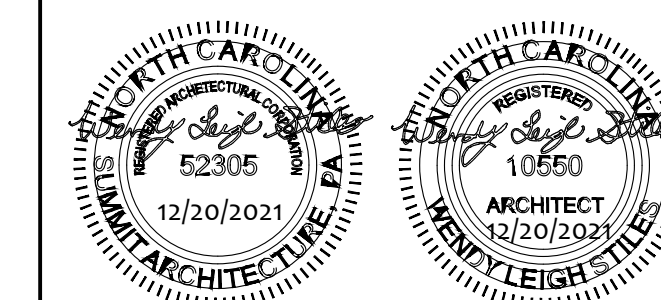

THIS DRAWING IS THE PROPERTY OF THE ARCHITECT AND
IS NOT TO BE USED OR REPRODUCED WITHOUT WRITTEN
PERMISSION FROM THE ARCHITECT.

COPYRIGHT 2021
SUMMIT ARCHITECTURE, PA

SANCTUARY ON FIRST RESIDENCE A

FIRST STREET
HIGHLANDS, NC

NOTE TO CONTRACTOR:
-CONTRACTOR SHALL VISIT THE SITE & VERIFY ALL
EXISTING CONDITIONS PRIOR TO START OF
CONSTRUCTION.
-DO NOT SCALE FROM THESE DRAWINGS.
-SHOULD ANY INCONSISTENCIES OR DISCREPANCIES BE
FOUND, NOTIFY THE ARCHITECT PRIOR TO PROCEEDING
WITH THE WORK.

LOWER LEVEL FLOOR PLAN


DATE
December 16, 2021

REVISIONS

June 6, 2022


A04

SFSCOTTAGEA-CD1.6.DWG

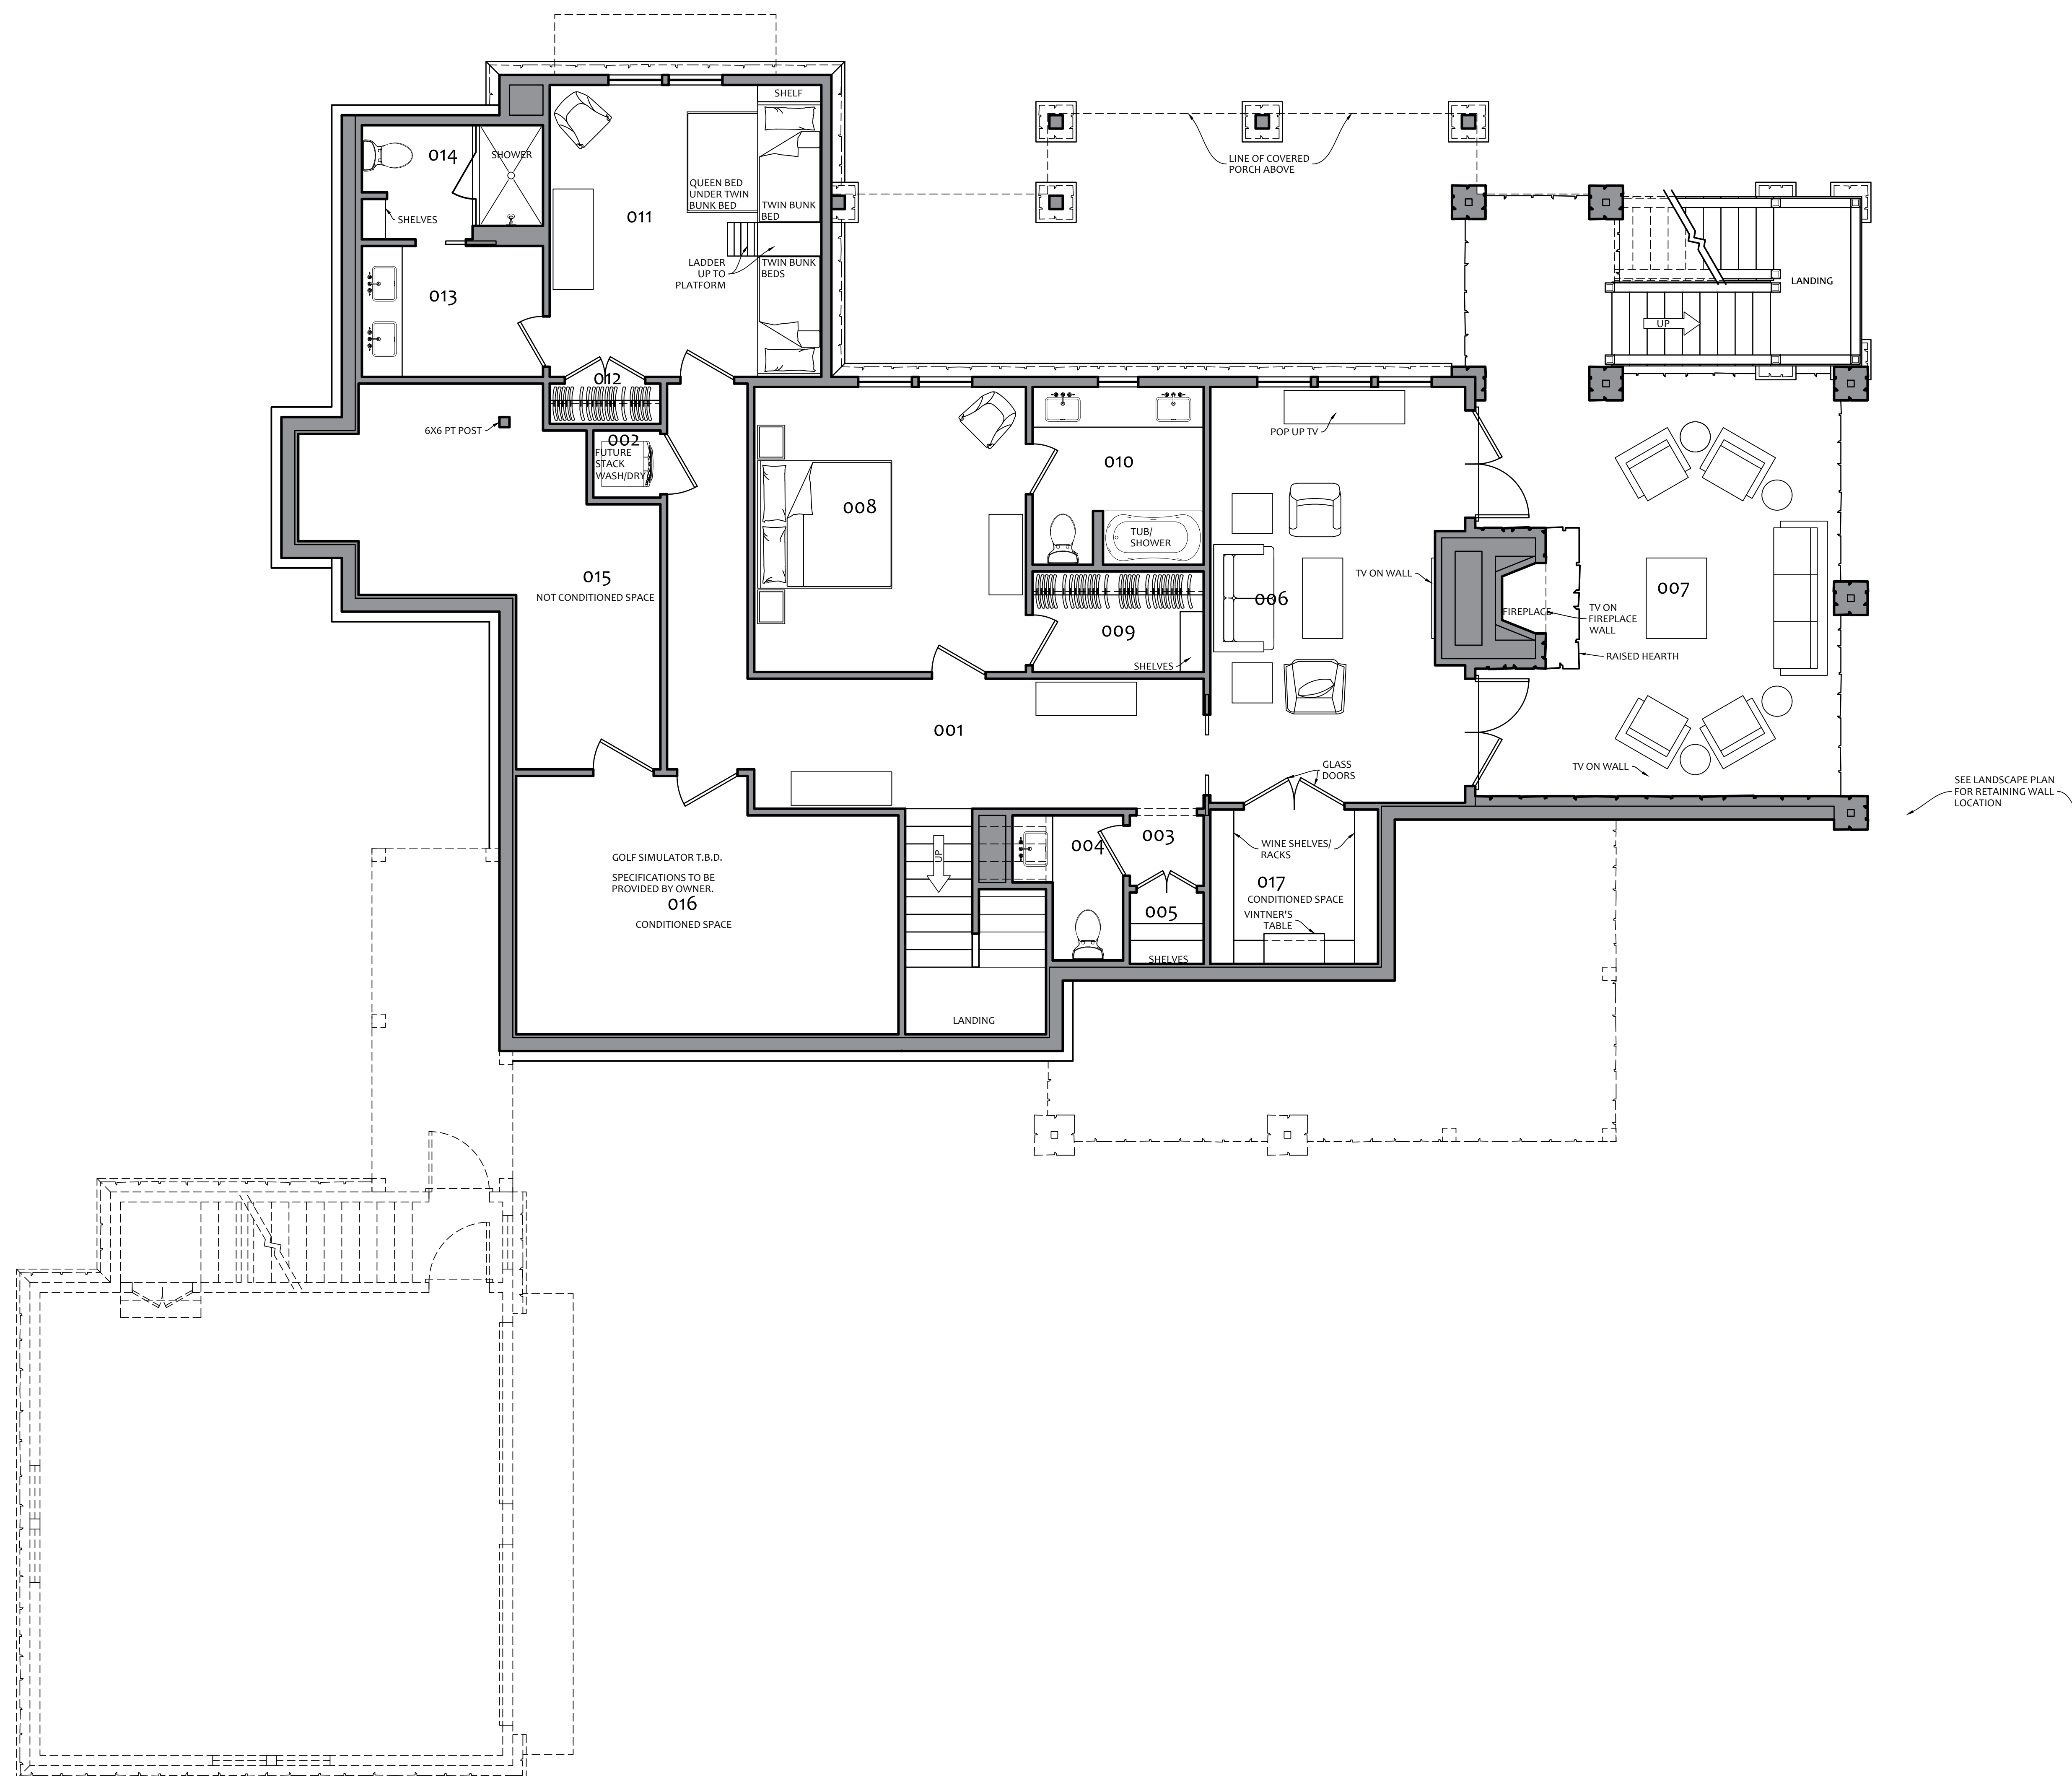

LOWER LEVEL FLOOR PLAN

SCALE: 1/4"=1'-0"

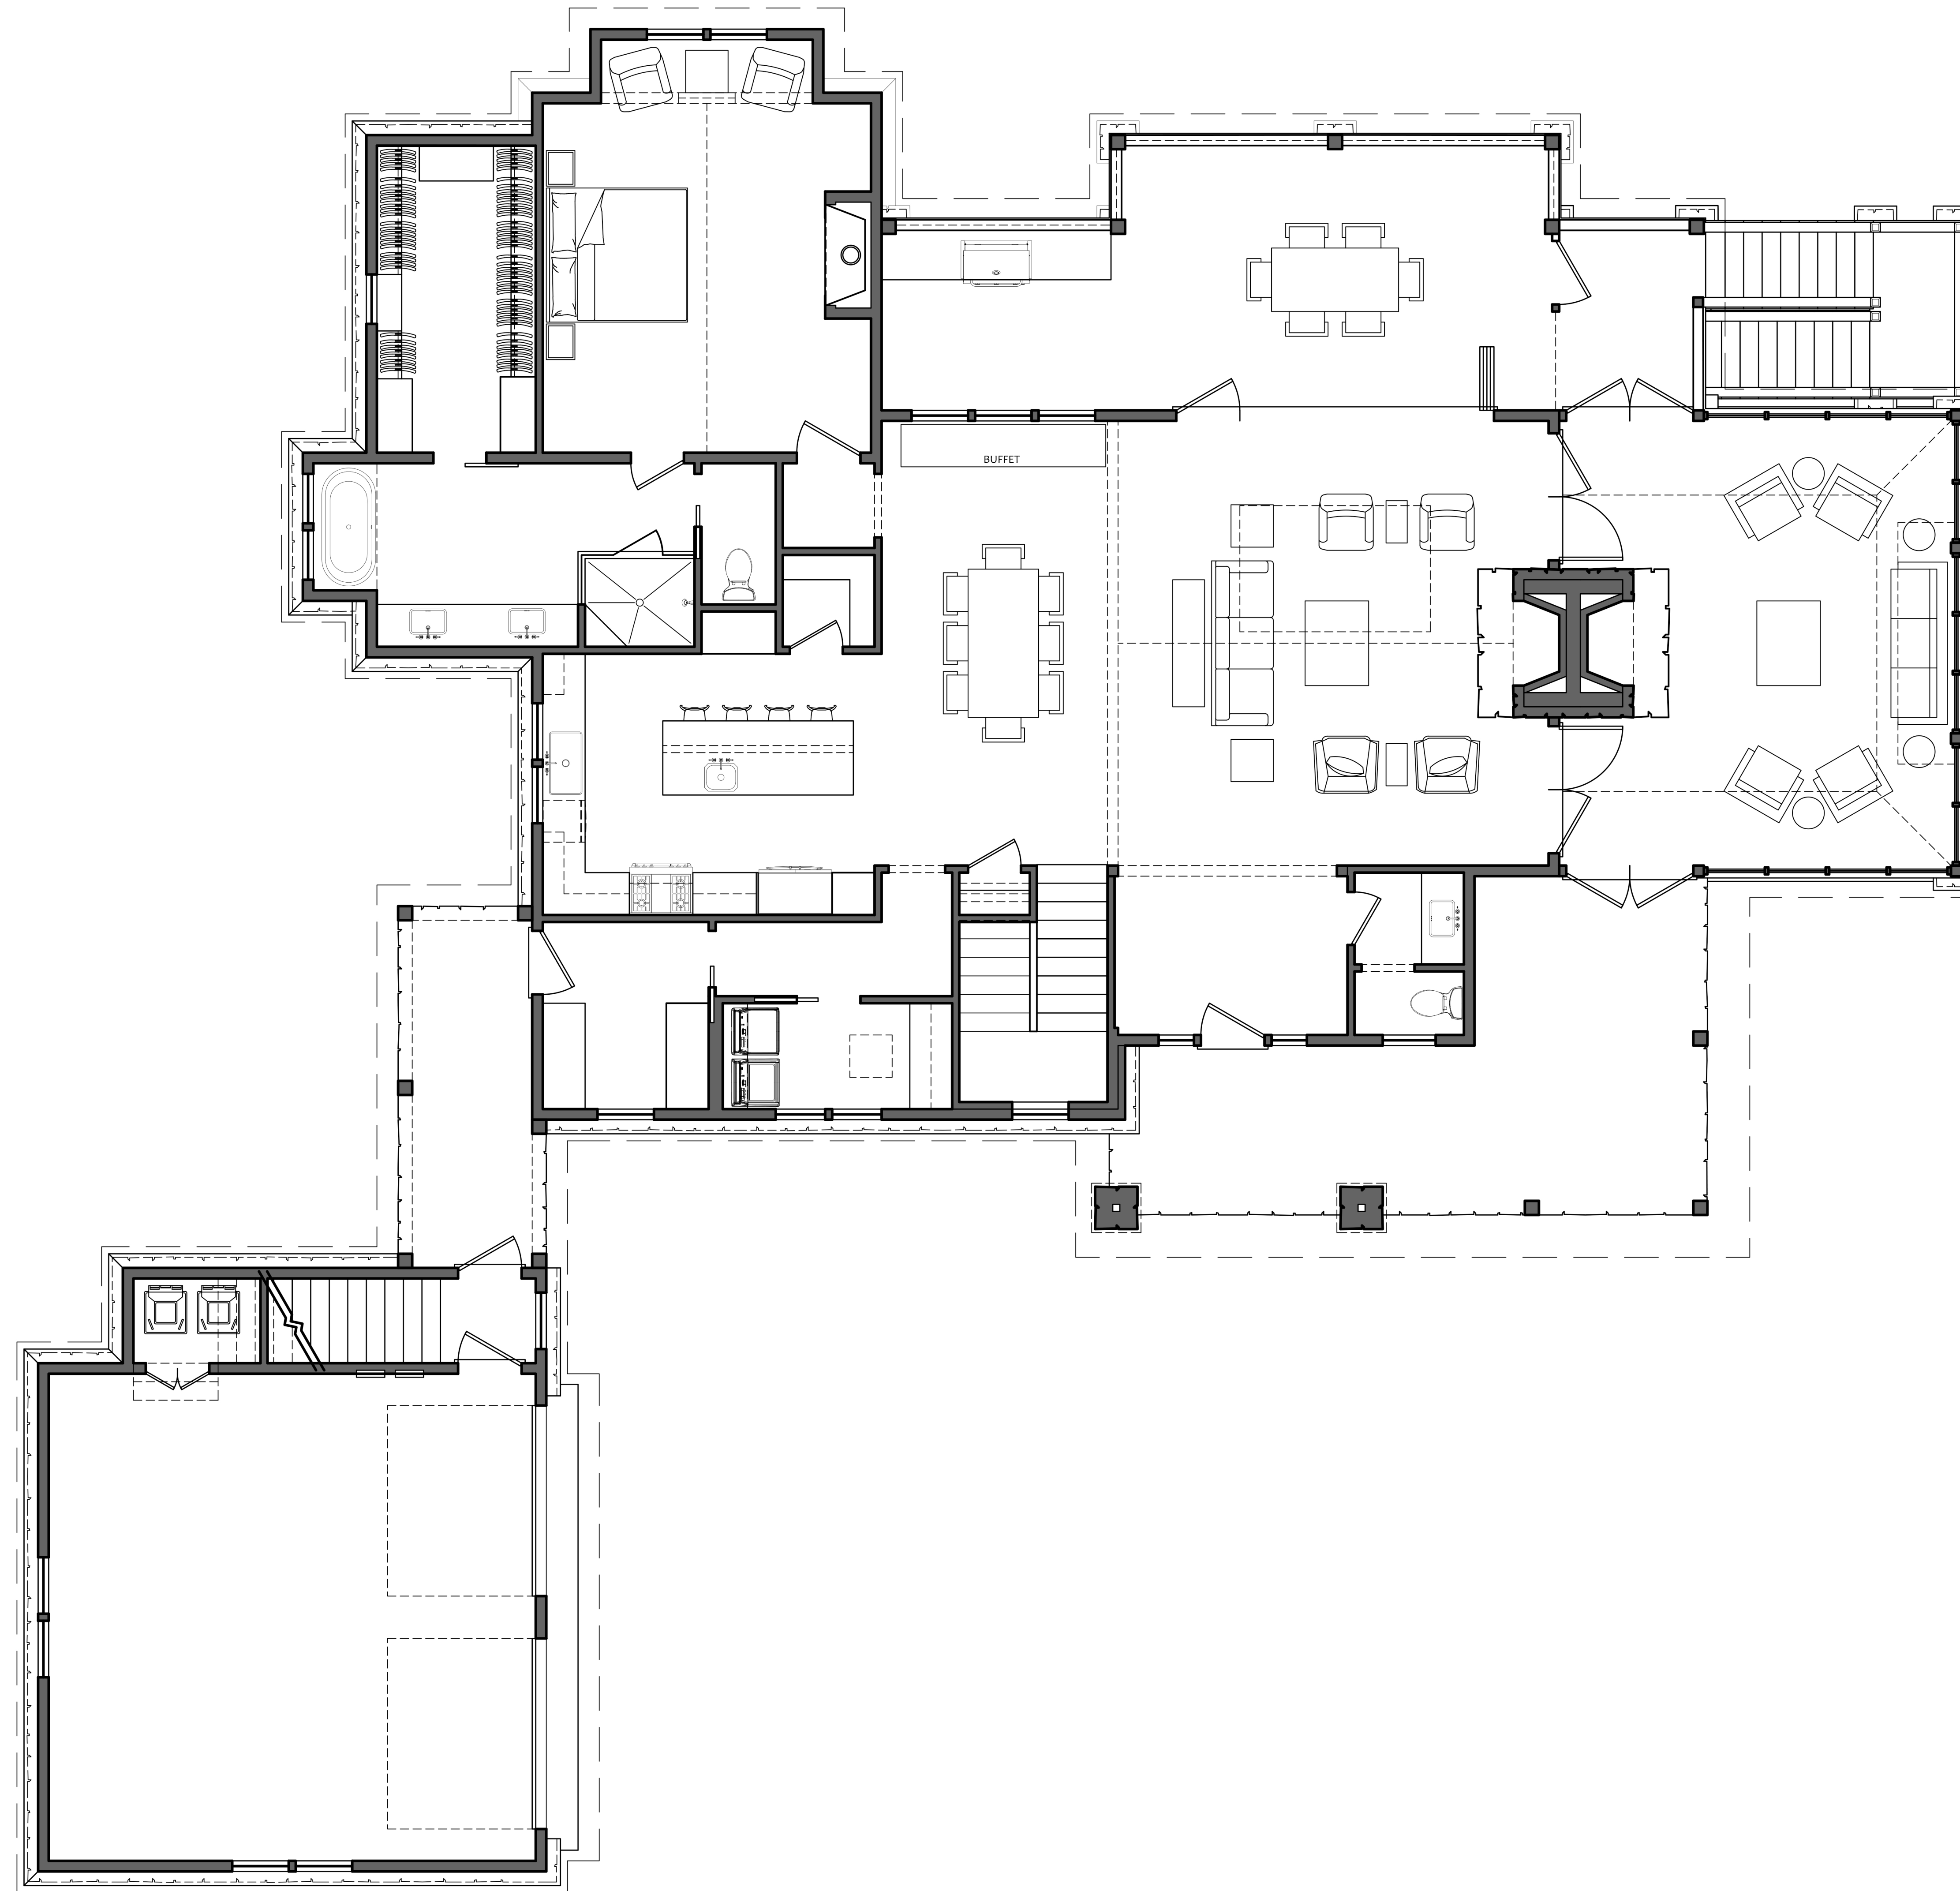

MAIN LEVEL FLOOR PLAN

SCALE: 1/4"=1'-0"


AREA	
LOWER LEVEL	1,650 SQ FT
MAIN LEVEL	2,433 SQ FT
GARAGE SUITE	584 SQ FT
TOTAL HEATED	4,667 SQ FT
GARAGE	607 SQ FT
PORCHES, WALKWAY	1,432 SQ FT
LOWER LEVEL	249 SQ FT
TOTAL UNHEATED	2,288 SQ FT
4,667	TOTAL HEATED



SUMMIT ARCHITECTURE, PA
 125 MAIN STREET, PO BOX 2912
 HIGHLANDS, NC 28741
 828-526-0328 FAX 828-526-9124

MEMBER OF THE AMERICAN INSTITUTE OF ARCHITECTS

UNLESS SEALED BY THE ARCHITECT, DRAWINGS ARE FOR INTERIM REVIEW ONLY AND NOT INTENDED FOR BIDDING, PROCUREMENT, PERMIT, OR CONSTRUCTION PURPOSES

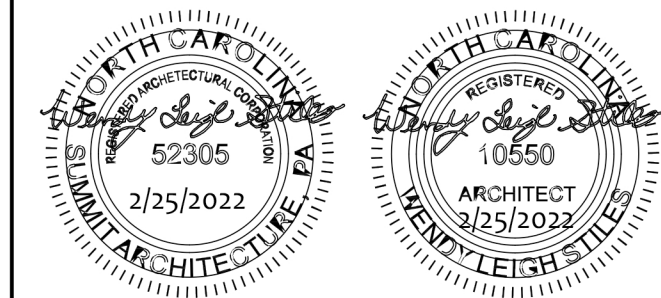

THIS DRAWING IS THE PROPERTY OF THE ARCHITECT AND IS NOT TO BE USED OR REPRODUCED WITHOUT WRITTEN PERMISSION FROM THE ARCHITECT.

COPYRIGHT 2021 SUMMIT ARCHITECTURE, PA

SANCTUARY ON FIRST RESIDENCE A

FIRST STREET HIGHLANDS, NC

NOTE TO CONTRACTOR:
 -CONTRACTOR SHALL VISIT THE SITE & VERIFY ALL EXISTING CONDITIONS PRIOR TO START OF CONSTRUCTION.
 -DO NOT SCALE FROM THESE DRAWINGS.
 -SHOULD ANY INCONSISTENCIES OR DISCREPANCIES BE FOUND, NOTIFY THE ARCHITECT PRIOR TO PROCEEDING WITH THE WORK.


MAIN LEVEL FLOOR PLAN

DATE
 December 16, 2021

REVISIONS
 February 25, 2022

A06

SFSCOTTAGEA-CD1.6-1 FLOOR PLANS FOR WEBSITE.DWG

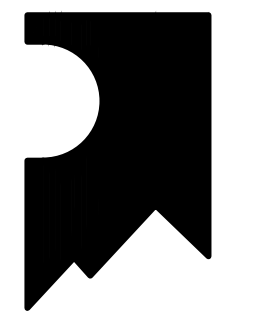


SUMMIT ARCHITECTURE, PA

125 MAIN STREET, PO BOX 2912
HIGHLANDS, NC 28741
828-526-0328 FAX 828-526-9124

MEMBER OF THE AMERICAN INSTITUTE OF ARCHITECTS

UNLESS SEALED BY THE ARCHITECT, DRAWINGS ARE FOR INTERIM REVIEW ONLY AND NOT INTENDED FOR BIDDING, PROCUREMENT, PERMIT, OR CONSTRUCTION PURPOSES

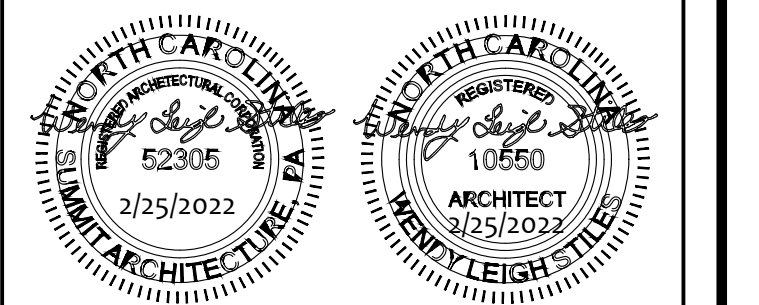

THIS DRAWING IS THE PROPERTY OF THE ARCHITECT AND IS NOT TO BE USED OR REPRODUCED WITHOUT WRITTEN PERMISSION FROM THE ARCHITECT.

COPYRIGHT 2021
SUMMIT ARCHITECTURE, PA

SANCTUARY ON FIRST RESIDENCE A

FIRST STREET
HIGHLANDS, NC

NOTE TO CONTRACTOR:
-CONTRACTOR SHALL VISIT THE SITE & VERIFY ALL EXISTING CONDITIONS PRIOR TO START OF CONSTRUCTION.
-DO NOT SCALE FROM THESE DRAWINGS.
-SHOULD ANY INCONSISTENCIES OR DISCREPANCIES BE FOUND, NOTIFY THE ARCHITECT PRIOR TO PROCEEDING WITH THE WORK.

UPPER LEVEL FLOOR PLAN

DATE


December 16, 2021

REVISIONS

February 25, 2022

A08

SFSCOTTAGEA-CD1.6.DWG

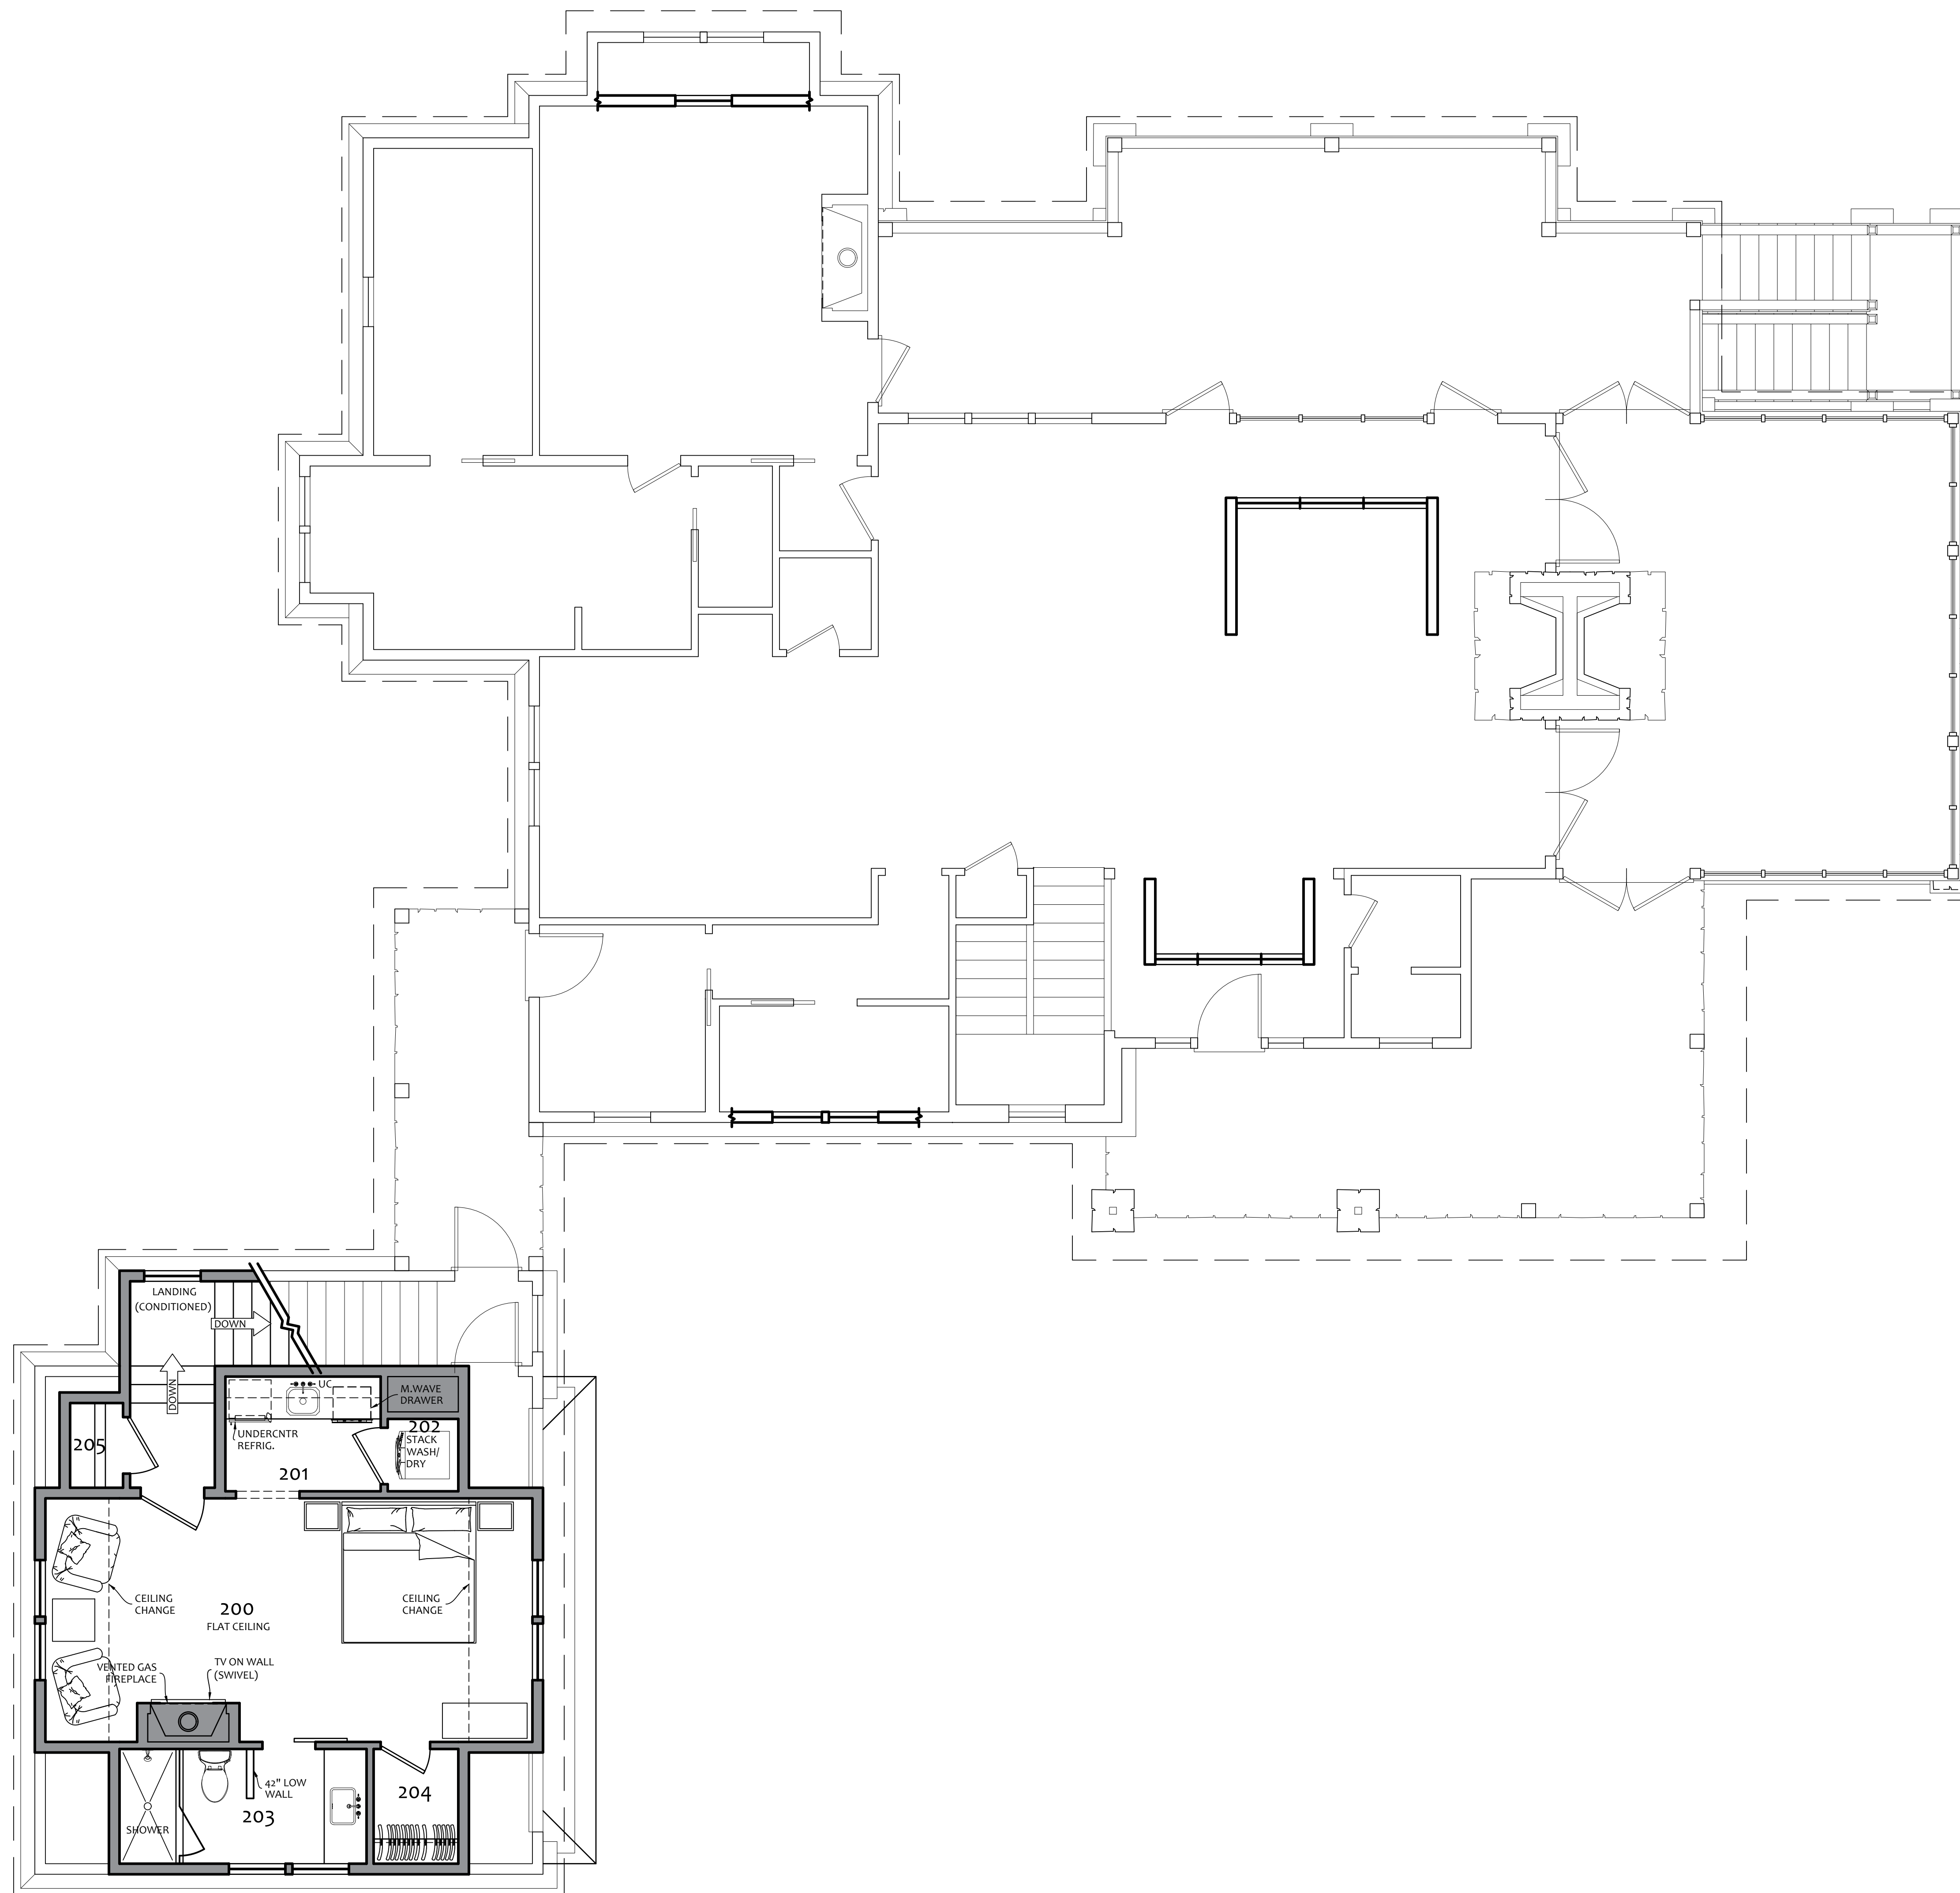

UPPER LEVEL FLOOR PLAN

SCALE: 1/4"=1'-0"