

**SUMMIT
ARCHITECTURE,
PA**

125 MAIN STREET, PO BOX 2912
HIGHLANDS, NC 28741
828-526-0328 FAX 828-526-9124

MEMBER OF THE AMERICAN
INSTITUTE OF ARCHITECTS

UNLESS SEALED BY THE ARCHITECT,
DRAWINGS ARE FOR INTERIM REVIEW
ONLY AND NOT INTENDED FOR
BIDDING, PROCUREMENT, PERMIT, OR
CONSTRUCTION PURPOSES

THIS DRAWING IS THE PROPERTY OF THE ARCHITECT AND
IS NOT TO BE USED OR REPRODUCED WITHOUT WRITTEN
PERMISSION FROM THE ARCHITECT.

COPYRIGHT 2022
SUMMIT ARCHITECTURE, PA

**SANCTUARY
ON FIRST
PLAN B**
FIRST STREET
HIGHLANDS, NC

NOTE TO CONTRACTOR:
-CONTRACTOR SHALL VISIT THE SITE & VERIFY ALL
EXISTING CONDITIONS PRIOR TO START OF
CONSTRUCTION.
-DO NOT SCALE FROM THESE DRAWINGS.
-SHOULD ANY INCONSISTENCIES OR DISCREPANCIES BE
FOUND, NOTIFY THE ARCHITECT PRIOR TO PROCEEDING
WITH THE WORK.

**PROPOSED MAIN
LEVEL FLOOR PLAN**

DATE
March 8, 2022

REVISIONS




**PROPOSED MAIN
LEVEL FLOOR PLAN**

SCALE: 1/4"=1'-0"

AREA	
MAIN LEVEL	2,297 SQ.FT.
UPPER LEVEL	1,327 SQ.FT.
GARAGE SUITE	597 SQ.FT.
TOTAL HEATED	4,221 SQ.FT.
GARAGE	616 SQ.FT.
PORCHES, EXT. STAIRS	1,182 SQ.FT.
TOTAL UNHEATED	1,798 SQ.FT.
4,221	TOTAL HEATED

P3

SFSCOTTAGEB-8.DWG

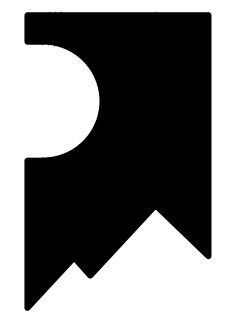

**SUMMIT
ARCHITECTURE,
PA**

125 MAIN STREET, PO BOX 2912
HIGHLANDS, NC 28741
828-526-0328 FAX 828-526-9124

MEMBER OF THE AMERICAN
INSTITUTE OF ARCHITECTS

UNLESS SEALED BY THE ARCHITECT,
DRAWINGS ARE FOR INTERIM REVIEW
ONLY AND NOT INTENDED FOR
BIDDING, PROCUREMENT, PERMIT, OR
CONSTRUCTION PURPOSES

THIS DRAWING IS THE PROPERTY OF THE ARCHITECT AND
IS NOT TO BE USED OR REPRODUCED WITHOUT WRITTEN
PERMISSION FROM THE ARCHITECT.

COPYRIGHT 2022
SUMMIT ARCHITECTURE, PA

**SANCTUARY
ON FIRST
COTTAGE B**
FIRST STREET
HIGHLANDS, NC

NOTE TO CONTRACTOR:
-CONTRACTOR SHALL VISIT THE SITE & VERIFY ALL
EXISTING CONDITIONS PRIOR TO START OF
CONSTRUCTION.
-DO NOT SCALE FROM THESE DRAWINGS.
-SHOULD ANY INCONSISTENCIES OR DISCREPANCIES BE
FOUND, NOTIFY THE ARCHITECT PRIOR TO PROCEEDING
WITH THE WORK.


**PROPOSED UPPER
LEVEL FLOOR PLAN**

DATE
March 8, 2022

REVISIONS


P4

SFSCOTTAGEB-8.DWG

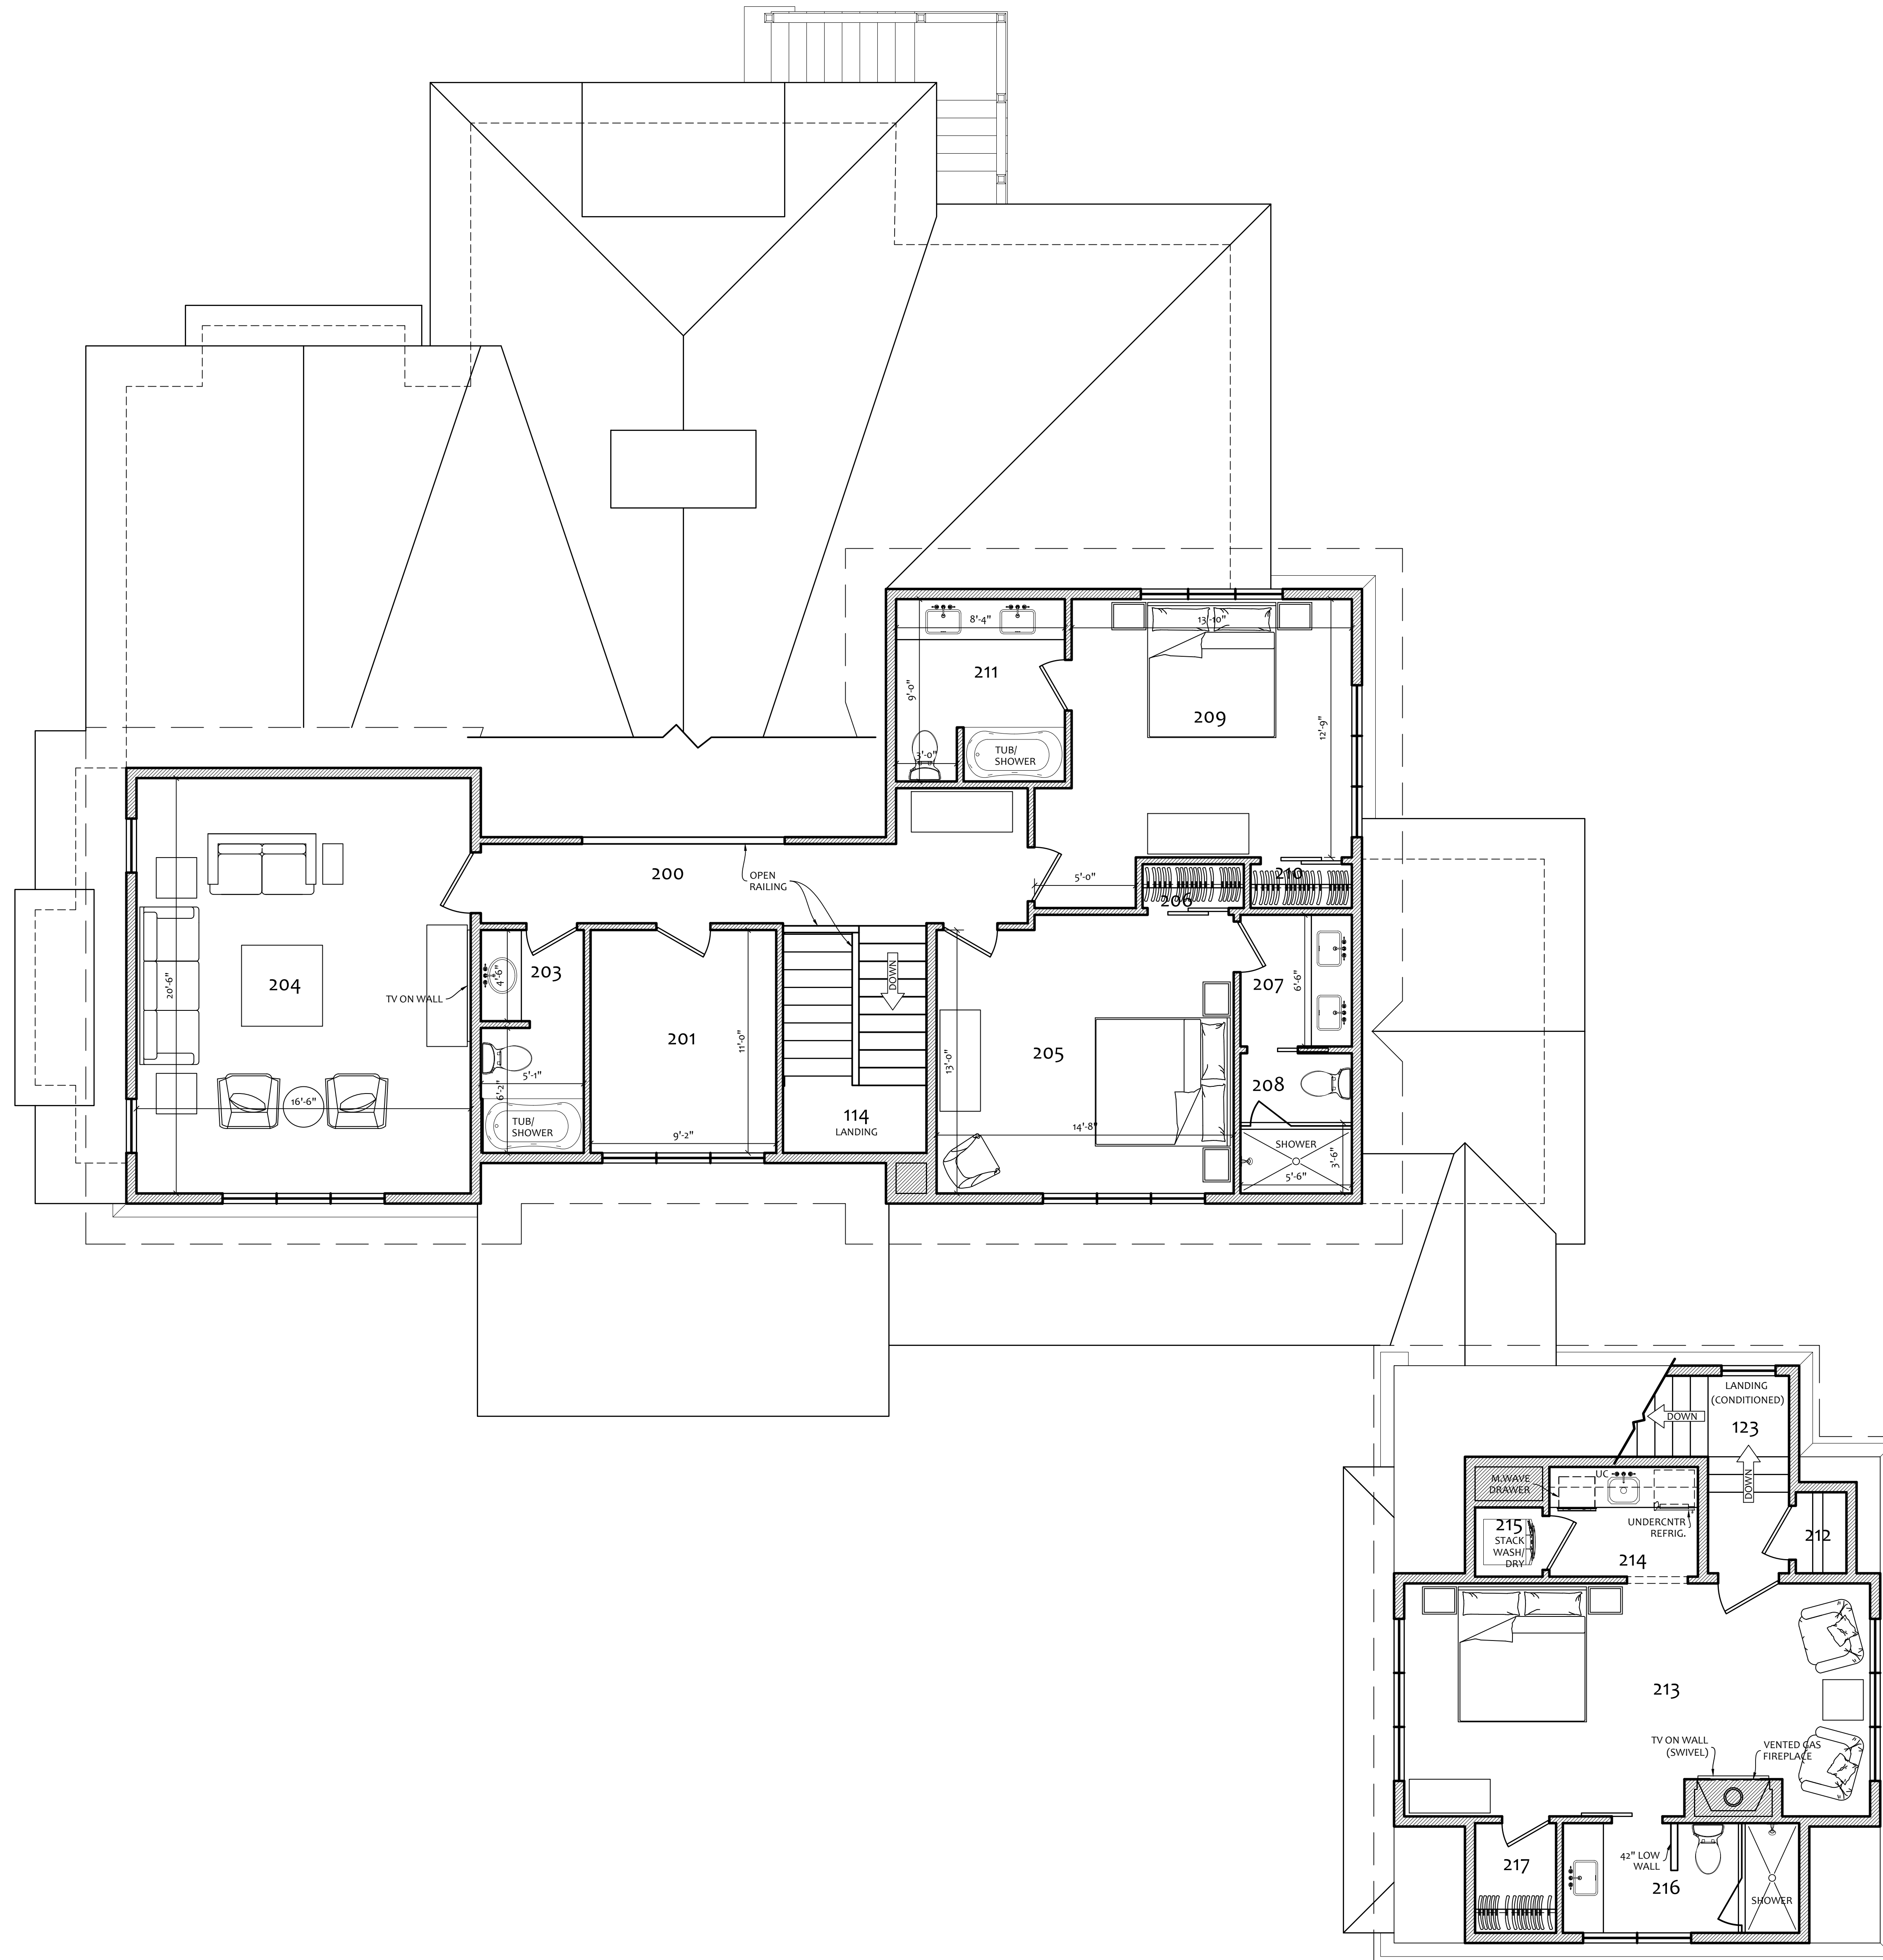

**PROPOSED UPPER
LEVEL FLOOR PLAN**

SCALE: 1/4"=1'-0"

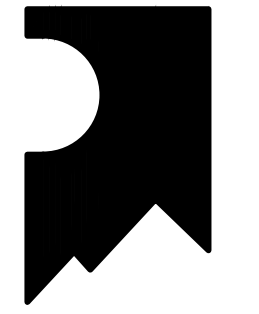

SUMMIT ARCHITECTURE, PA

125 MAIN STREET, PO BOX 2912
HIGHLANDS, NC 28741
828-526-0328 FAX 828-526-9124

MEMBER OF THE AMERICAN INSTITUTE OF ARCHITECTS

UNLESS SEALED BY THE ARCHITECT, DRAWINGS ARE FOR INTERIM REVIEW ONLY AND NOT INTENDED FOR BIDDING, PROCUREMENT, PERMIT, OR CONSTRUCTION PURPOSES

THIS DRAWING IS THE PROPERTY OF THE ARCHITECT AND IS NOT TO BE USED OR REPRODUCED WITHOUT WRITTEN PERMISSION FROM THE ARCHITECT.

COPYRIGHT 2022
SUMMIT ARCHITECTURE, PA

SANCTUARY ON FIRST COTTAGE B

FIRST STREET
HIGHLANDS, NC

NOTE TO CONTRACTOR:
-CONTRACTOR SHALL VISIT THE SITE & VERIFY ALL EXISTING CONDITIONS PRIOR TO START OF CONSTRUCTION.
-DO NOT SCALE FROM THESE DRAWINGS.
-SHOULD ANY INCONSISTENCIES OR DISCREPANCIES BE FOUND, NOTIFY THE ARCHITECT PRIOR TO PROCEEDING WITH THE WORK.

PROPOSED FRONT ELEVATION

DATE
March 8, 2022

REVISIONS


P7

SFCOTTAGEB-8.DWG



PROPOSED FRONT ELEVATION

SCALE: 1/4"=1'-0"

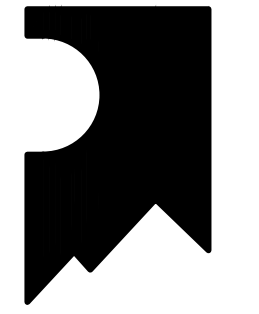

SUMMIT ARCHITECTURE, PA

125 MAIN STREET, PO BOX 2912
HIGHLANDS, NC 28741
828-526-0328 FAX 828-526-9124

MEMBER OF THE AMERICAN INSTITUTE OF ARCHITECTS

UNLESS SEALED BY THE ARCHITECT, DRAWINGS ARE FOR INTERIM REVIEW ONLY AND NOT INTENDED FOR BIDDING, PROCUREMENT, PERMIT, OR CONSTRUCTION PURPOSES

THIS DRAWING IS THE PROPERTY OF THE ARCHITECT AND IS NOT TO BE USED OR REPRODUCED WITHOUT WRITTEN PERMISSION FROM THE ARCHITECT.

COPYRIGHT 2022
SUMMIT ARCHITECTURE, PA

SANCTUARY ON FIRST COTTAGE B

FIRST STREET
HIGHLANDS, NC

NOTE TO CONTRACTOR:
-CONTRACTOR SHALL VISIT THE SITE & VERIFY ALL EXISTING CONDITIONS PRIOR TO START OF CONSTRUCTION.
-DO NOT SCALE FROM THESE DRAWINGS.
-SHOULD ANY INCONSISTENCIES OR DISCREPANCIES BE FOUND, NOTIFY THE ARCHITECT PRIOR TO PROCEEDING WITH THE WORK.

PROPOSED RIGHT ELEVATION

DATE
March 8, 2022

REVISIONS

P8

SFCOTTAGEB-8.DWG



PROPOSED RIGHT ELEVATION

SCALE: 1/4"=1'-0"



SUMMIT ARCHITECTURE, PA

125 MAIN STREET, PO BOX 2912
HIGHLANDS, NC 28741
828-526-0328 FAX 828-526-9124

MEMBER OF THE AMERICAN INSTITUTE OF ARCHITECTS

UNLESS SEALED BY THE ARCHITECT, DRAWINGS ARE FOR INTERIM REVIEW ONLY AND NOT INTENDED FOR BIDDING, PROCUREMENT, PERMIT, OR CONSTRUCTION PURPOSES

THIS DRAWING IS THE PROPERTY OF THE ARCHITECT AND IS NOT TO BE USED OR REPRODUCED WITHOUT WRITTEN PERMISSION FROM THE ARCHITECT.

COPYRIGHT 2022
SUMMIT ARCHITECTURE, PA

SANCTUARY ON FIRST COTTAGE B

FIRST STREET
HIGHLANDS, NC

NOTE TO CONTRACTOR:
-CONTRACTOR SHALL VISIT THE SITE & VERIFY ALL EXISTING CONDITIONS PRIOR TO START OF CONSTRUCTION.
-DO NOT SCALE FROM THESE DRAWINGS.
-SHOULD ANY INCONSISTENCIES OR DISCREPANCIES BE FOUND, NOTIFY THE ARCHITECT PRIOR TO PROCEEDING WITH THE WORK.

PROPOSED BACK ELEVATION


DATE
March 8, 2022

REVISIONS



PROPOSED BACK ELEVATION

SCALE: 1/4"=1'-0"

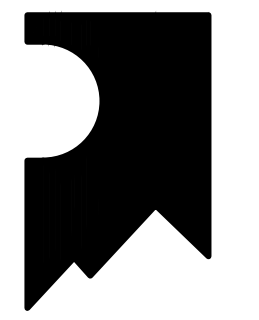

SUMMIT ARCHITECTURE, PA

125 MAIN STREET, PO BOX 2912
HIGHLANDS, NC 28741
828-526-0328 FAX 828-526-9124

MEMBER OF THE AMERICAN INSTITUTE OF ARCHITECTS

UNLESS SEALED BY THE ARCHITECT, DRAWINGS ARE FOR INTERIM REVIEW ONLY AND NOT INTENDED FOR BIDDING, PROCUREMENT, PERMIT, OR CONSTRUCTION PURPOSES

THIS DRAWING IS THE PROPERTY OF THE ARCHITECT AND IS NOT TO BE USED OR REPRODUCED WITHOUT WRITTEN PERMISSION FROM THE ARCHITECT.

COPYRIGHT 2022
SUMMIT ARCHITECTURE, PA

SANCTUARY ON FIRST COTTAGE B

FIRST STREET
HIGHLANDS, NC

NOTE TO CONTRACTOR:
-CONTRACTOR SHALL VISIT THE SITE & VERIFY ALL EXISTING CONDITIONS PRIOR TO START OF CONSTRUCTION.
-DO NOT SCALE FROM THESE DRAWINGS.
-SHOULD ANY INCONSISTENCIES OR DISCREPANCIES BE FOUND, NOTIFY THE ARCHITECT PRIOR TO PROCEEDING WITH THE WORK.

PROPOSED LEFT ELEVATION

DATE
March 8, 2022

REVISIONS



PROPOSED LEFT ELEVATION

SCALE: 1/4"=1'-0"

P10

SFCOTTAGEB-8.DWG