




FRONT ELEVATION
1/4" = 1'-0"



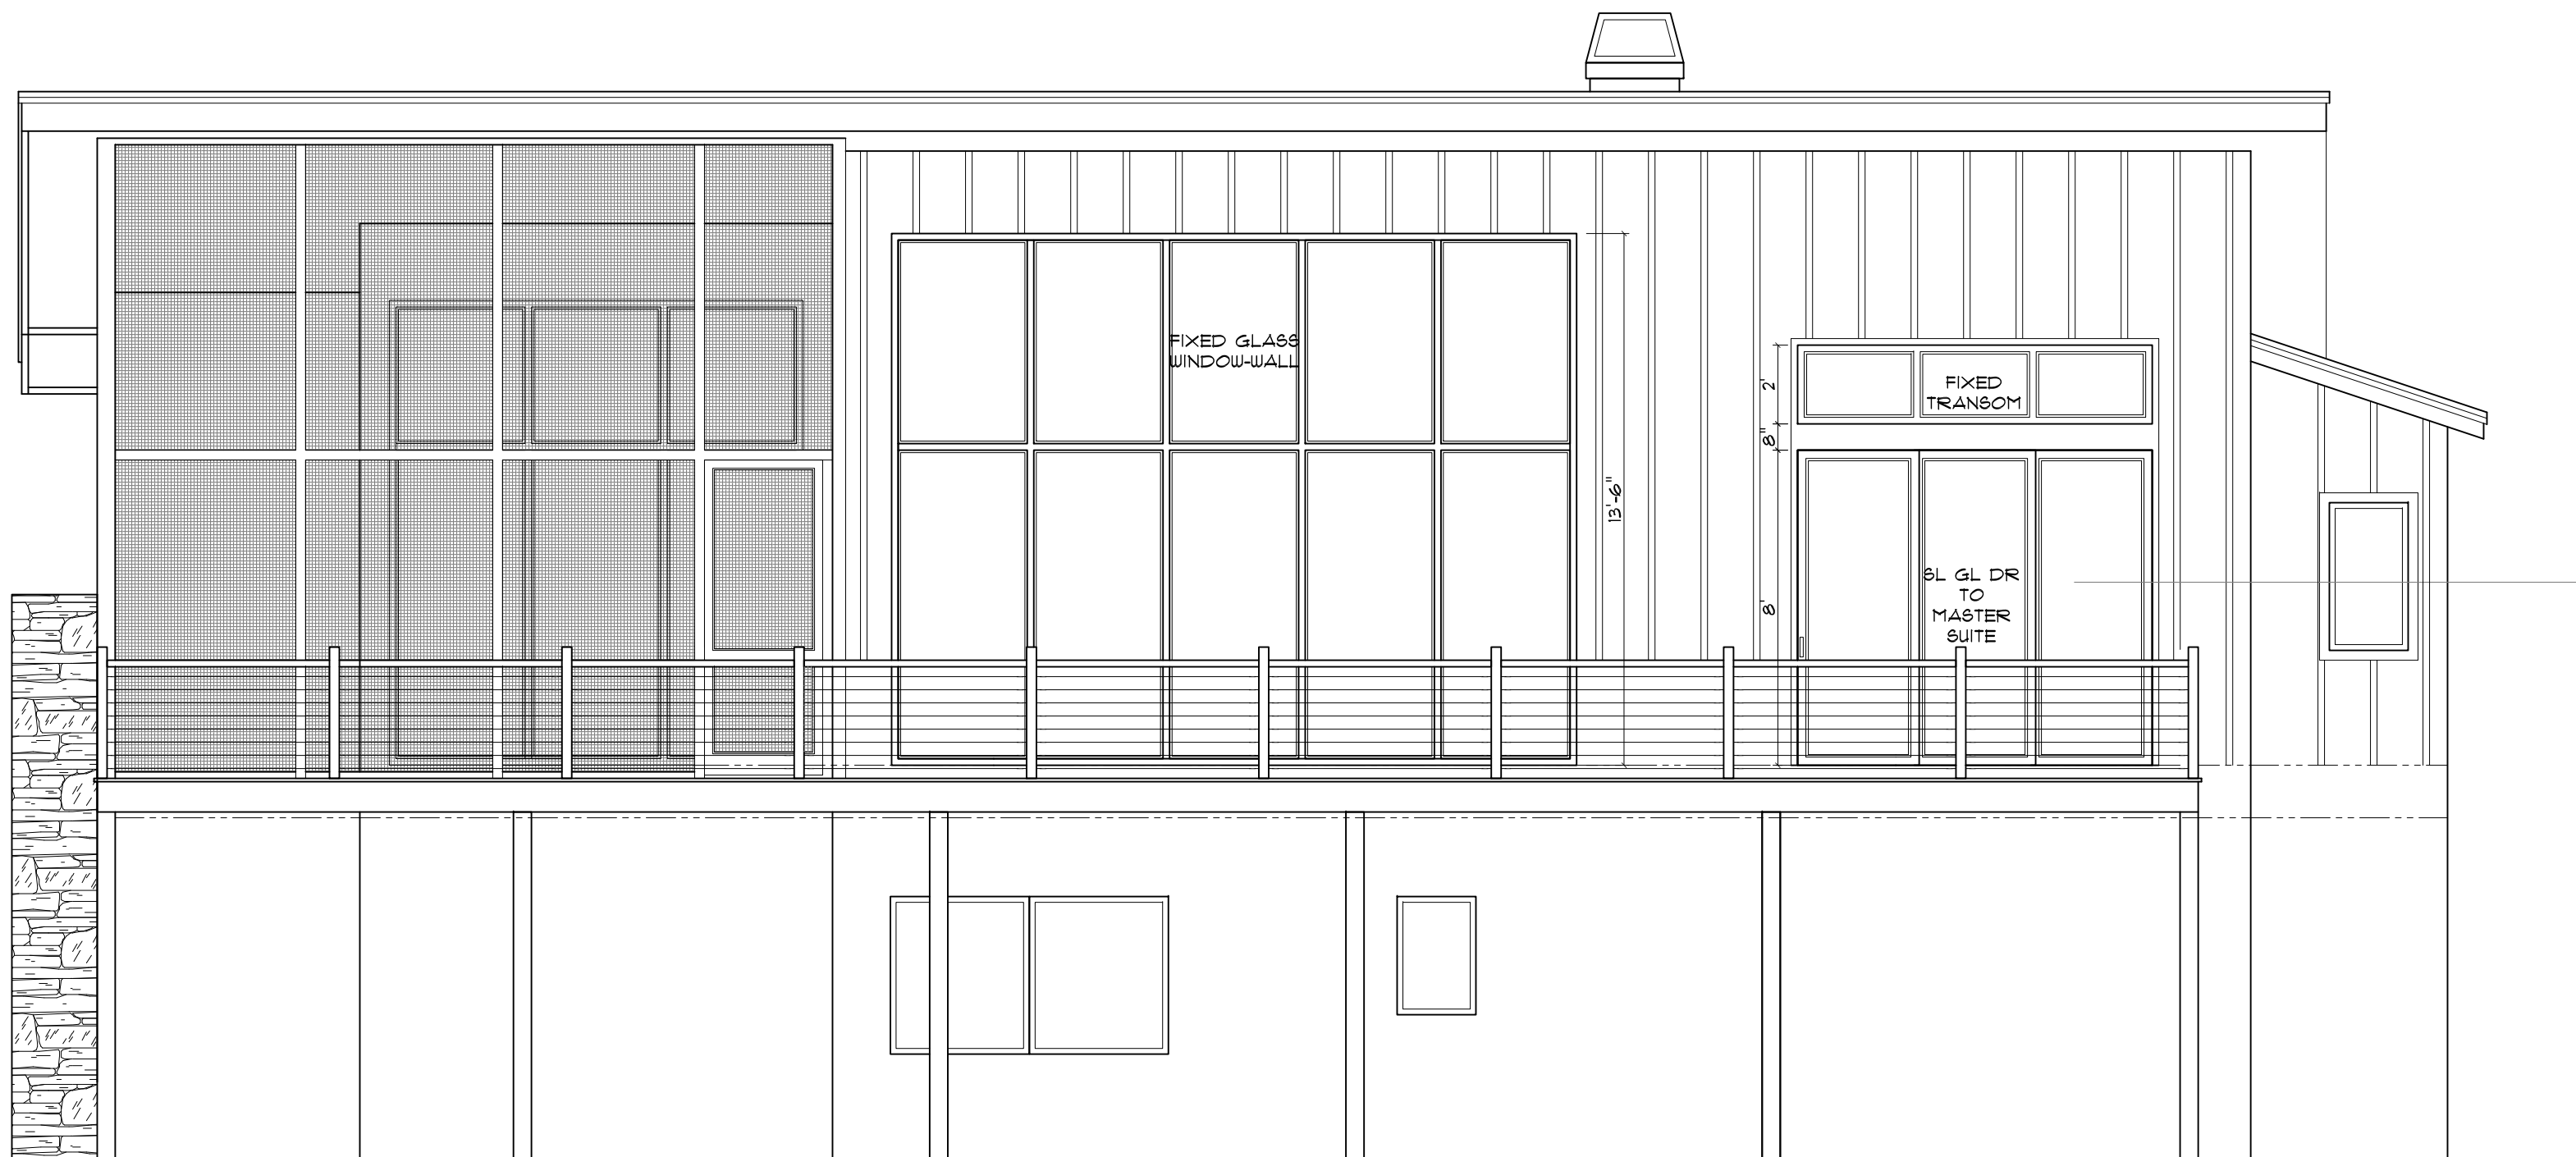

REAR ELEVATION
1/4" = 1'-0"



RIGHT SIDE ELEVATION
1/4" = 1'-0"