

**SUMMIT
ARCHITECTURE,
PA**

125 MAIN STREET, PO BOX 2912
HIGHLANDS, NC 28741
828-526-0328 FAX 828-526-9124

MEMBER OF THE AMERICAN
INSTITUTE OF ARCHITECTS

THIS DRAWING IS THE PROPERTY OF THE ARCHITECT AND
IS NOT TO BE USED OR REPRODUCED WITHOUT WRITTEN
PERMISSION FROM THE ARCHITECT.
COPYRIGHT 2020
SUMMIT ARCHITECTURE, PA

**SANCTUARY
LOT 24
RESIDENCE**


LONESOME VALLEY
CASHIERS, NC

NOTE TO CONTRACTOR:
CONTRACTOR SHALL VISIT THE SITE & VERIFY ALL
EXISTING CONDITIONS PRIOR TO START OF
CONSTRUCTION.
DO NOT SCALE FROM THESE DRAWINGS.
SHOULD ANY INCONSISTENCIES OR DISCREPANCIES BE
FOUND, NOTIFY THE ARCHITECT PRIOR TO PROCEEDING
WITH THE WORK.

**PROPOSED MAIN
LEVEL FLOOR PLAN**

DATE
January 26, 2021
REVISIONS


P1
SANCTUARY24-10.DWG
NOT RELEASED FOR
CONSTRUCTION

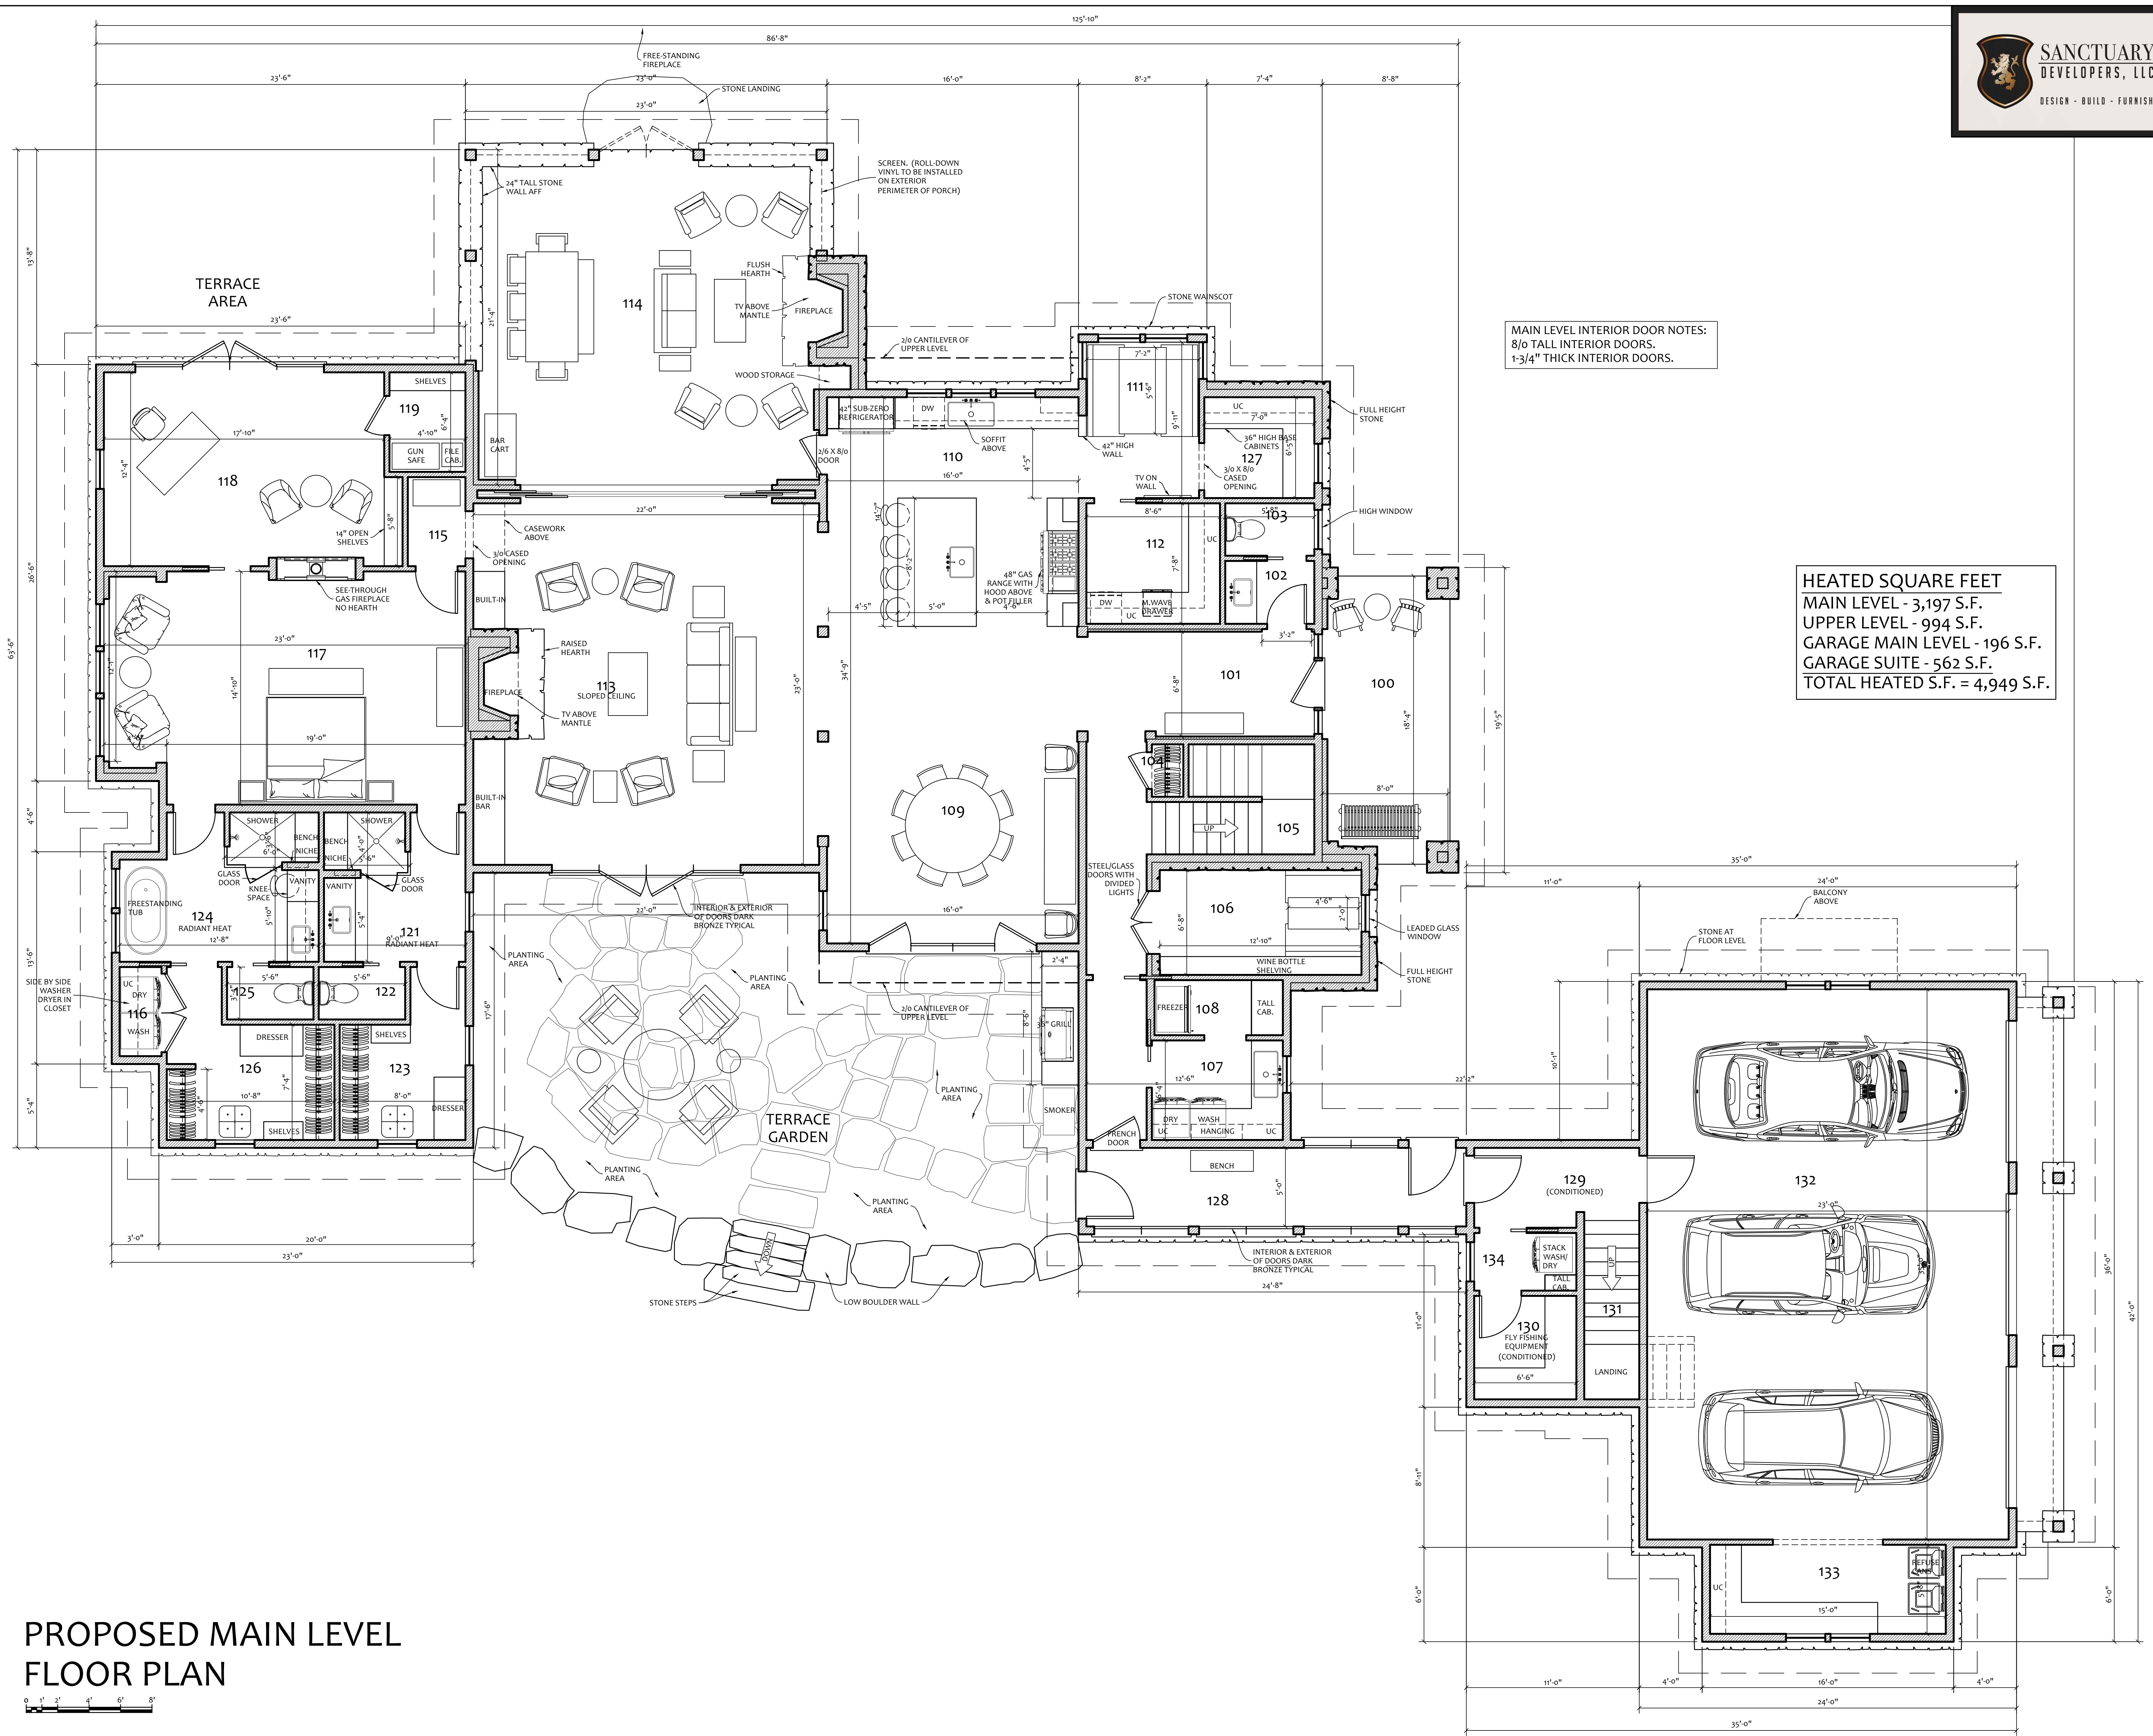

MAIN LEVEL INTERIOR DOOR NOTES:
8/0 TALL INTERIOR DOORS.
1-3/4" THICK INTERIOR DOORS.

HEATED SQUARE FEET
MAIN LEVEL - 3,197 S.F.
UPPER LEVEL - 994 S.F.
GARAGE MAIN LEVEL - 196 S.F.
GARAGE SUITE - 562 S.F.
TOTAL HEATED S.F. = 4,949 S.F.

**PROPOSED MAIN LEVEL
FLOOR PLAN**

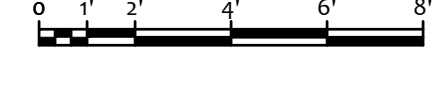



SUMMIT ARCHITECTURE, PA

125 MAIN STREET, PO BOX 2912
 HIGHLANDS, NC 28741
 828-526-0328 FAX 828-526-9124
 MEMBER OF THE AMERICAN INSTITUTE OF ARCHITECTS

THIS DRAWING IS THE PROPERTY OF THE ARCHITECT AND IS NOT TO BE USED OR REPRODUCED WITHOUT WRITTEN PERMISSION FROM THE ARCHITECT.
 COPYRIGHT 2020
 SUMMIT ARCHITECTURE, PA

SANCTUARY LOT 24 RESIDENCE


LONESOME VALLEY
 CASHIERS, NC

NOTE TO CONTRACTOR:
 CONTRACTOR SHALL VISIT THE SITE & VERIFY ALL EXISTING CONDITIONS PRIOR TO START OF CONSTRUCTION.
 DO NOT SCALE FROM THESE DRAWINGS.
 SHOULD ANY INCONSISTENCIES OR DISCREPANCIES BE FOUND, NOTIFY THE ARCHITECT PRIOR TO PROCEEDING WITH THE WORK.

PROPOSED MAIN LEVEL FLOOR PLAN (CEILINGS)


DATE
 January 26, 2021
 REVISIONS

P1.1
 SANCTUARY24-10.DWG
 NOT RELEASED FOR CONSTRUCTION

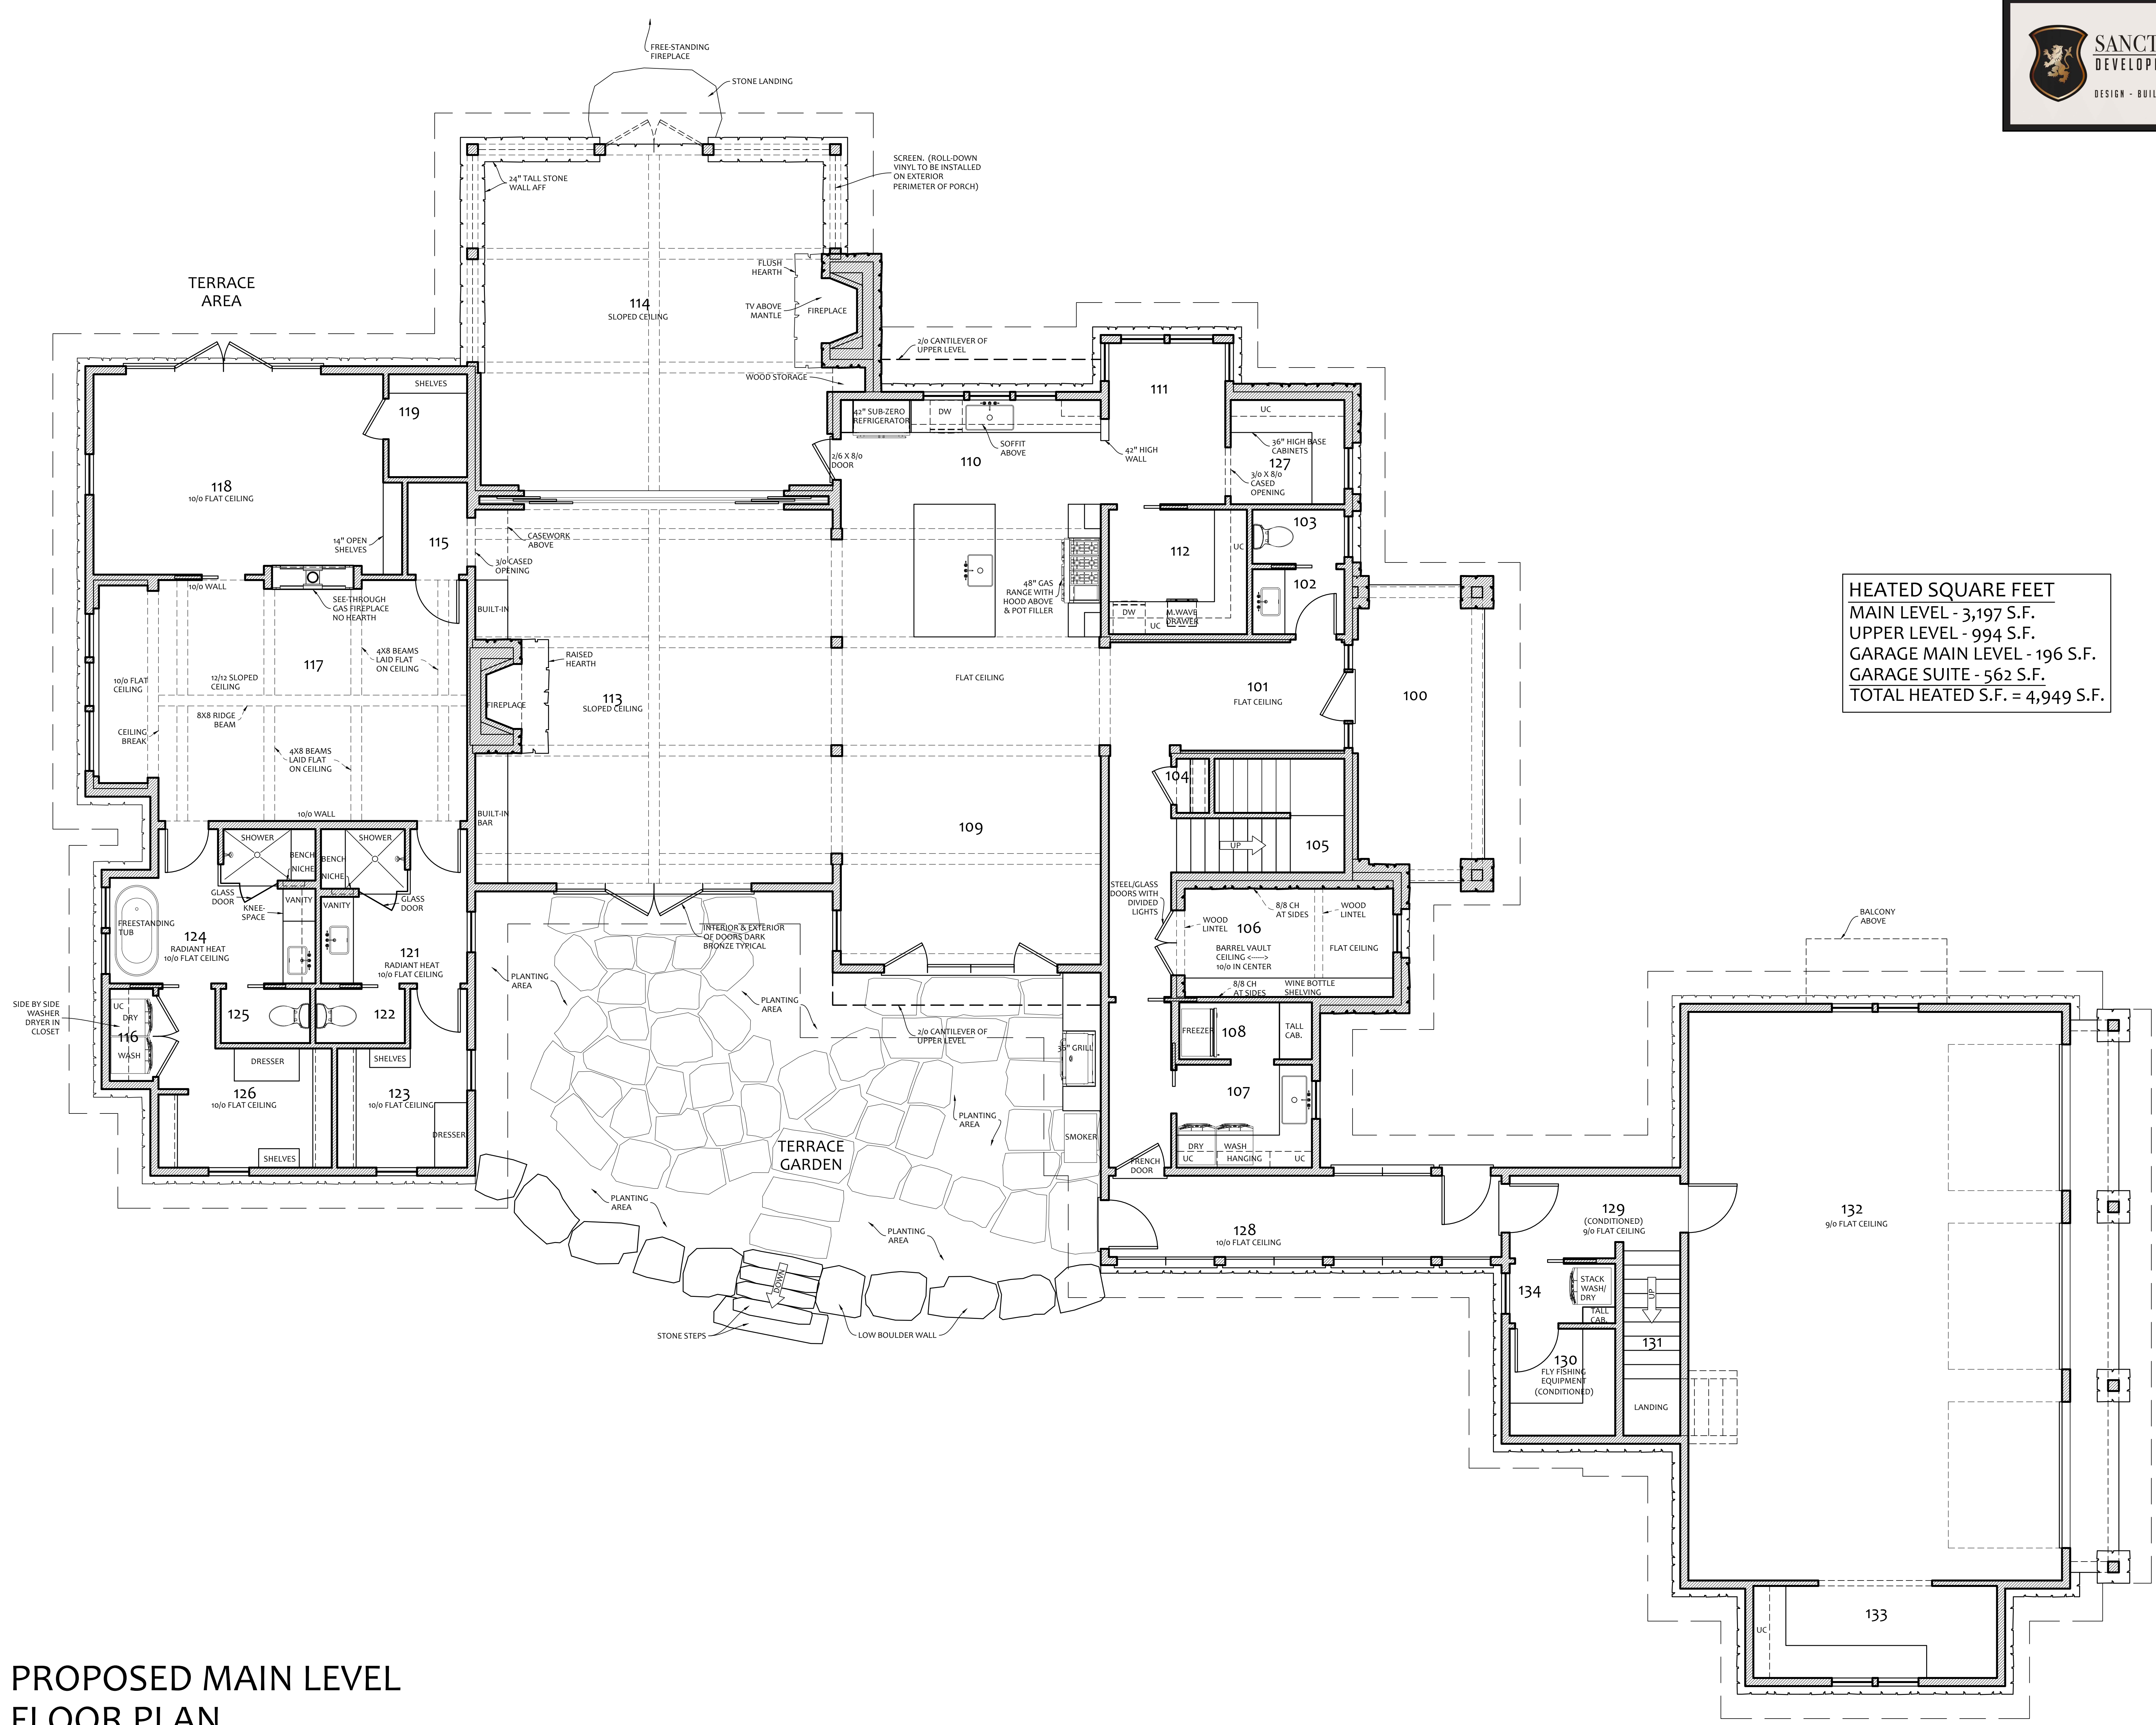

HEATED SQUARE FEET
 MAIN LEVEL - 3,197 S.F.
 UPPER LEVEL - 994 S.F.
 GARAGE MAIN LEVEL - 196 S.F.
 GARAGE SUITE - 562 S.F.
 TOTAL HEATED S.F. = 4,949 S.F.

PROPOSED MAIN LEVEL FLOOR PLAN

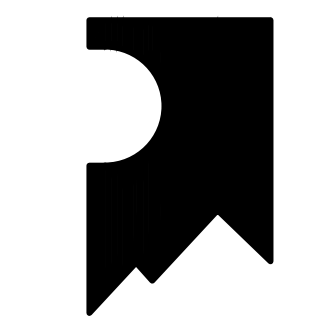

SUMMIT ARCHITECTURE, PA

125 MAIN STREET, PO BOX 2912
HIGHLANDS, NC 28741
828-526-0328 FAX 828-526-9124

MEMBER OF THE AMERICAN INSTITUTE OF ARCHITECTS

THIS DRAWING IS THE PROPERTY OF THE ARCHITECT AND IS NOT TO BE USED OR REPRODUCED WITHOUT WRITTEN PERMISSION FROM THE ARCHITECT.
COPYRIGHT 2020
SUMMIT ARCHITECTURE, PA

SANCTUARY LOT 24 RESIDENCE

LONESOME VALLEY CASHIERS, NC


NOTE TO CONTRACTOR:
-CONTRACTOR SHALL VISIT THE SITE & VERIFY ALL EXISTING CONDITIONS PRIOR TO START OF CONSTRUCTION.
-DO NOT SCALE FROM THESE DRAWINGS.
-SHOULD ANY INCONSISTENCIES OR DISCREPANCIES BE FOUND, NOTIFY THE ARCHITECT PRIOR TO PROCEEDING WITH THE WORK.

PROPOSED UPPER LEVEL FLOOR PLAN


DATE
January 26, 2021
REVISIONS


P2
SANCTUARY24-10.DWG
NOT RELEASED FOR CONSTRUCTION

UPPER LEVEL INTERIOR DOOR NOTES:
7/0" TALL INTERIOR DOORS.
1-3/4" THICK INTERIOR DOORS.

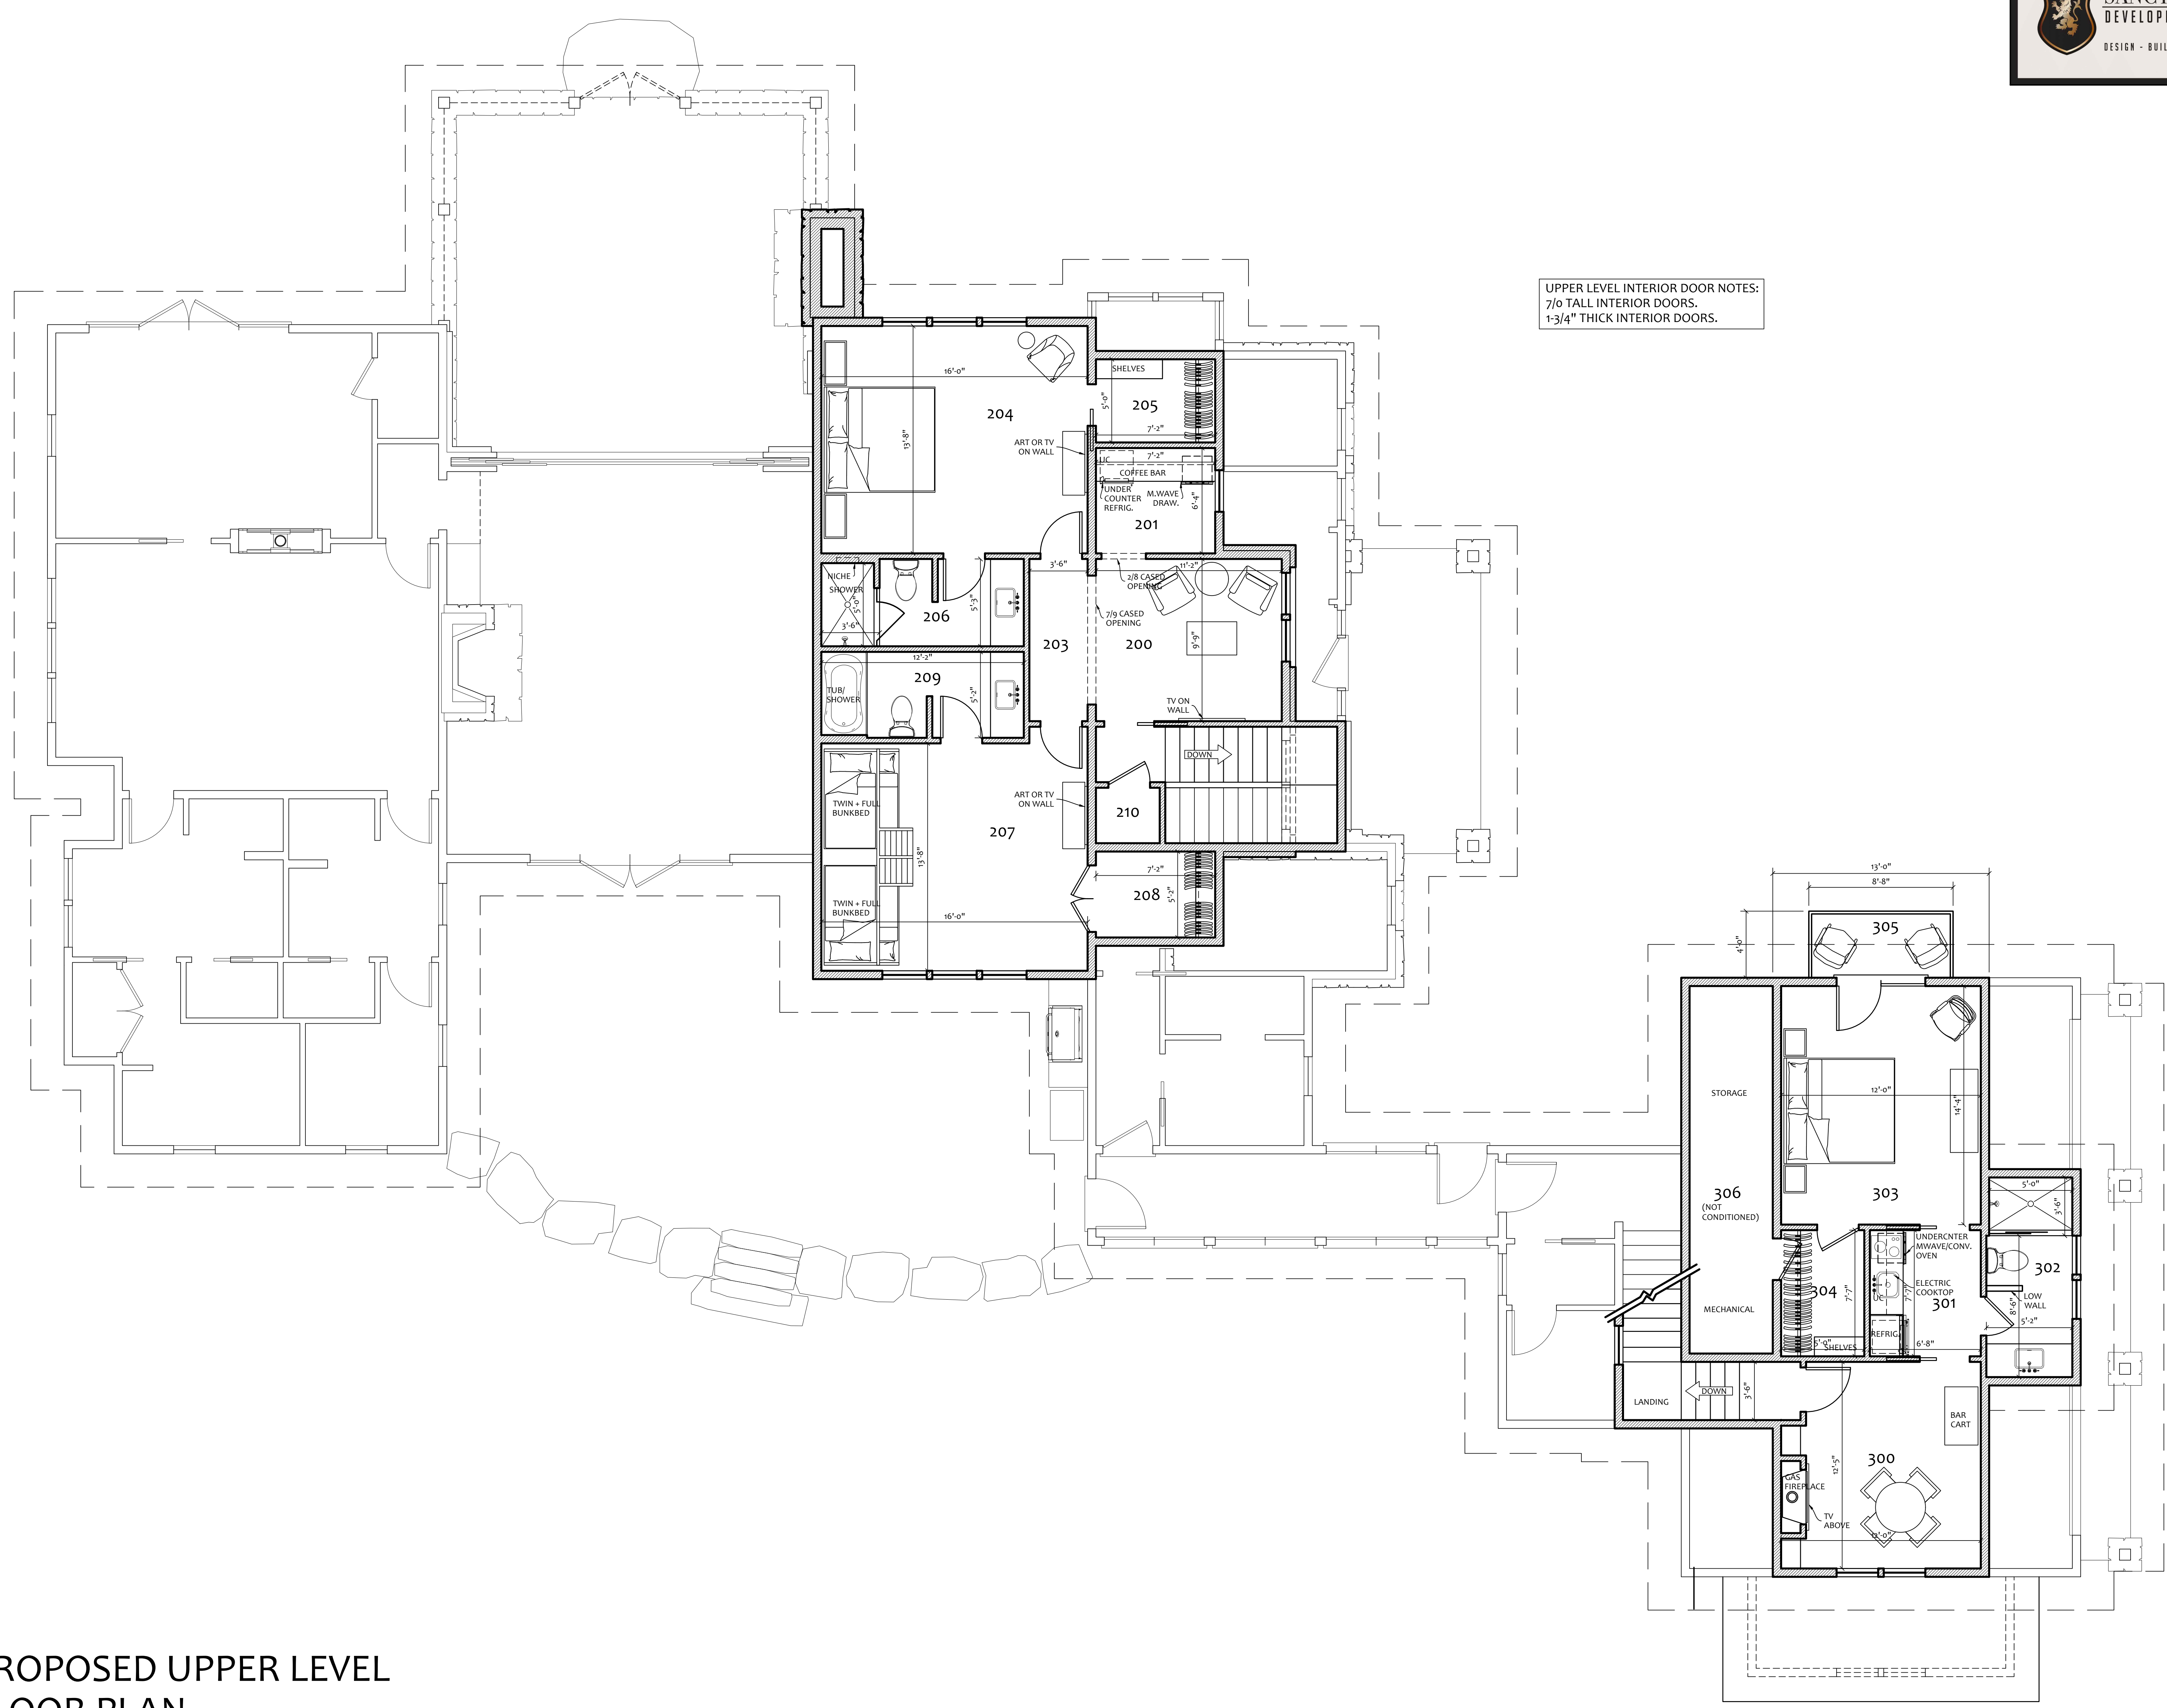

PROPOSED UPPER LEVEL FLOOR PLAN

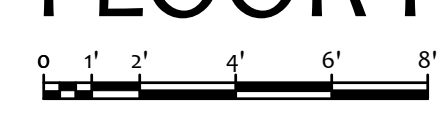

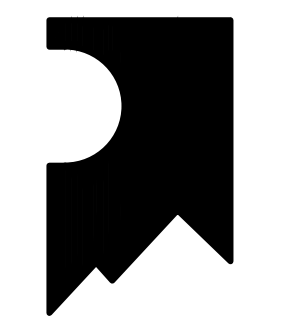

**SUMMIT
ARCHITECTURE,
PA**

125 MAIN STREET, PO BOX 2912
HIGHLANDS, NC 28741
828-526-0328 FAX 828-526-9124

MEMBER OF THE AMERICAN
INSTITUTE OF ARCHITECTS

THIS DRAWING IS THE PROPERTY OF THE ARCHITECT AND
IS NOT TO BE USED OR REPRODUCED WITHOUT WRITTEN
PERMISSION FROM THE ARCHITECT.
COPYRIGHT 2020
SUMMIT ARCHITECTURE, PA

**SANCTUARY
LOT 24
RESIDENCE**


LONESOME VALLEY
CASHIERS, NC

NOTE TO CONTRACTOR:
- CONTRACTOR SHALL VISIT THE SITE & VERIFY ALL
EXISTING CONDITIONS PRIOR TO START OF
CONSTRUCTION.
- DO NOT SCALE FROM THESE DRAWINGS.
- SHOULD ANY INCONSISTENCIES OR DISCREPANCIES BE
FOUND, NOTIFY THE ARCHITECT PRIOR TO PROCEEDING
WITH THE WORK.


**PROPOSED UPPER
LEVEL FLOOR PLAN
(CEILING)**


DATE
January 26, 2021
REVISIONS

P2.1
SANCTUARY24-10.DWG
NOT RELEASED FOR
CONSTRUCTION

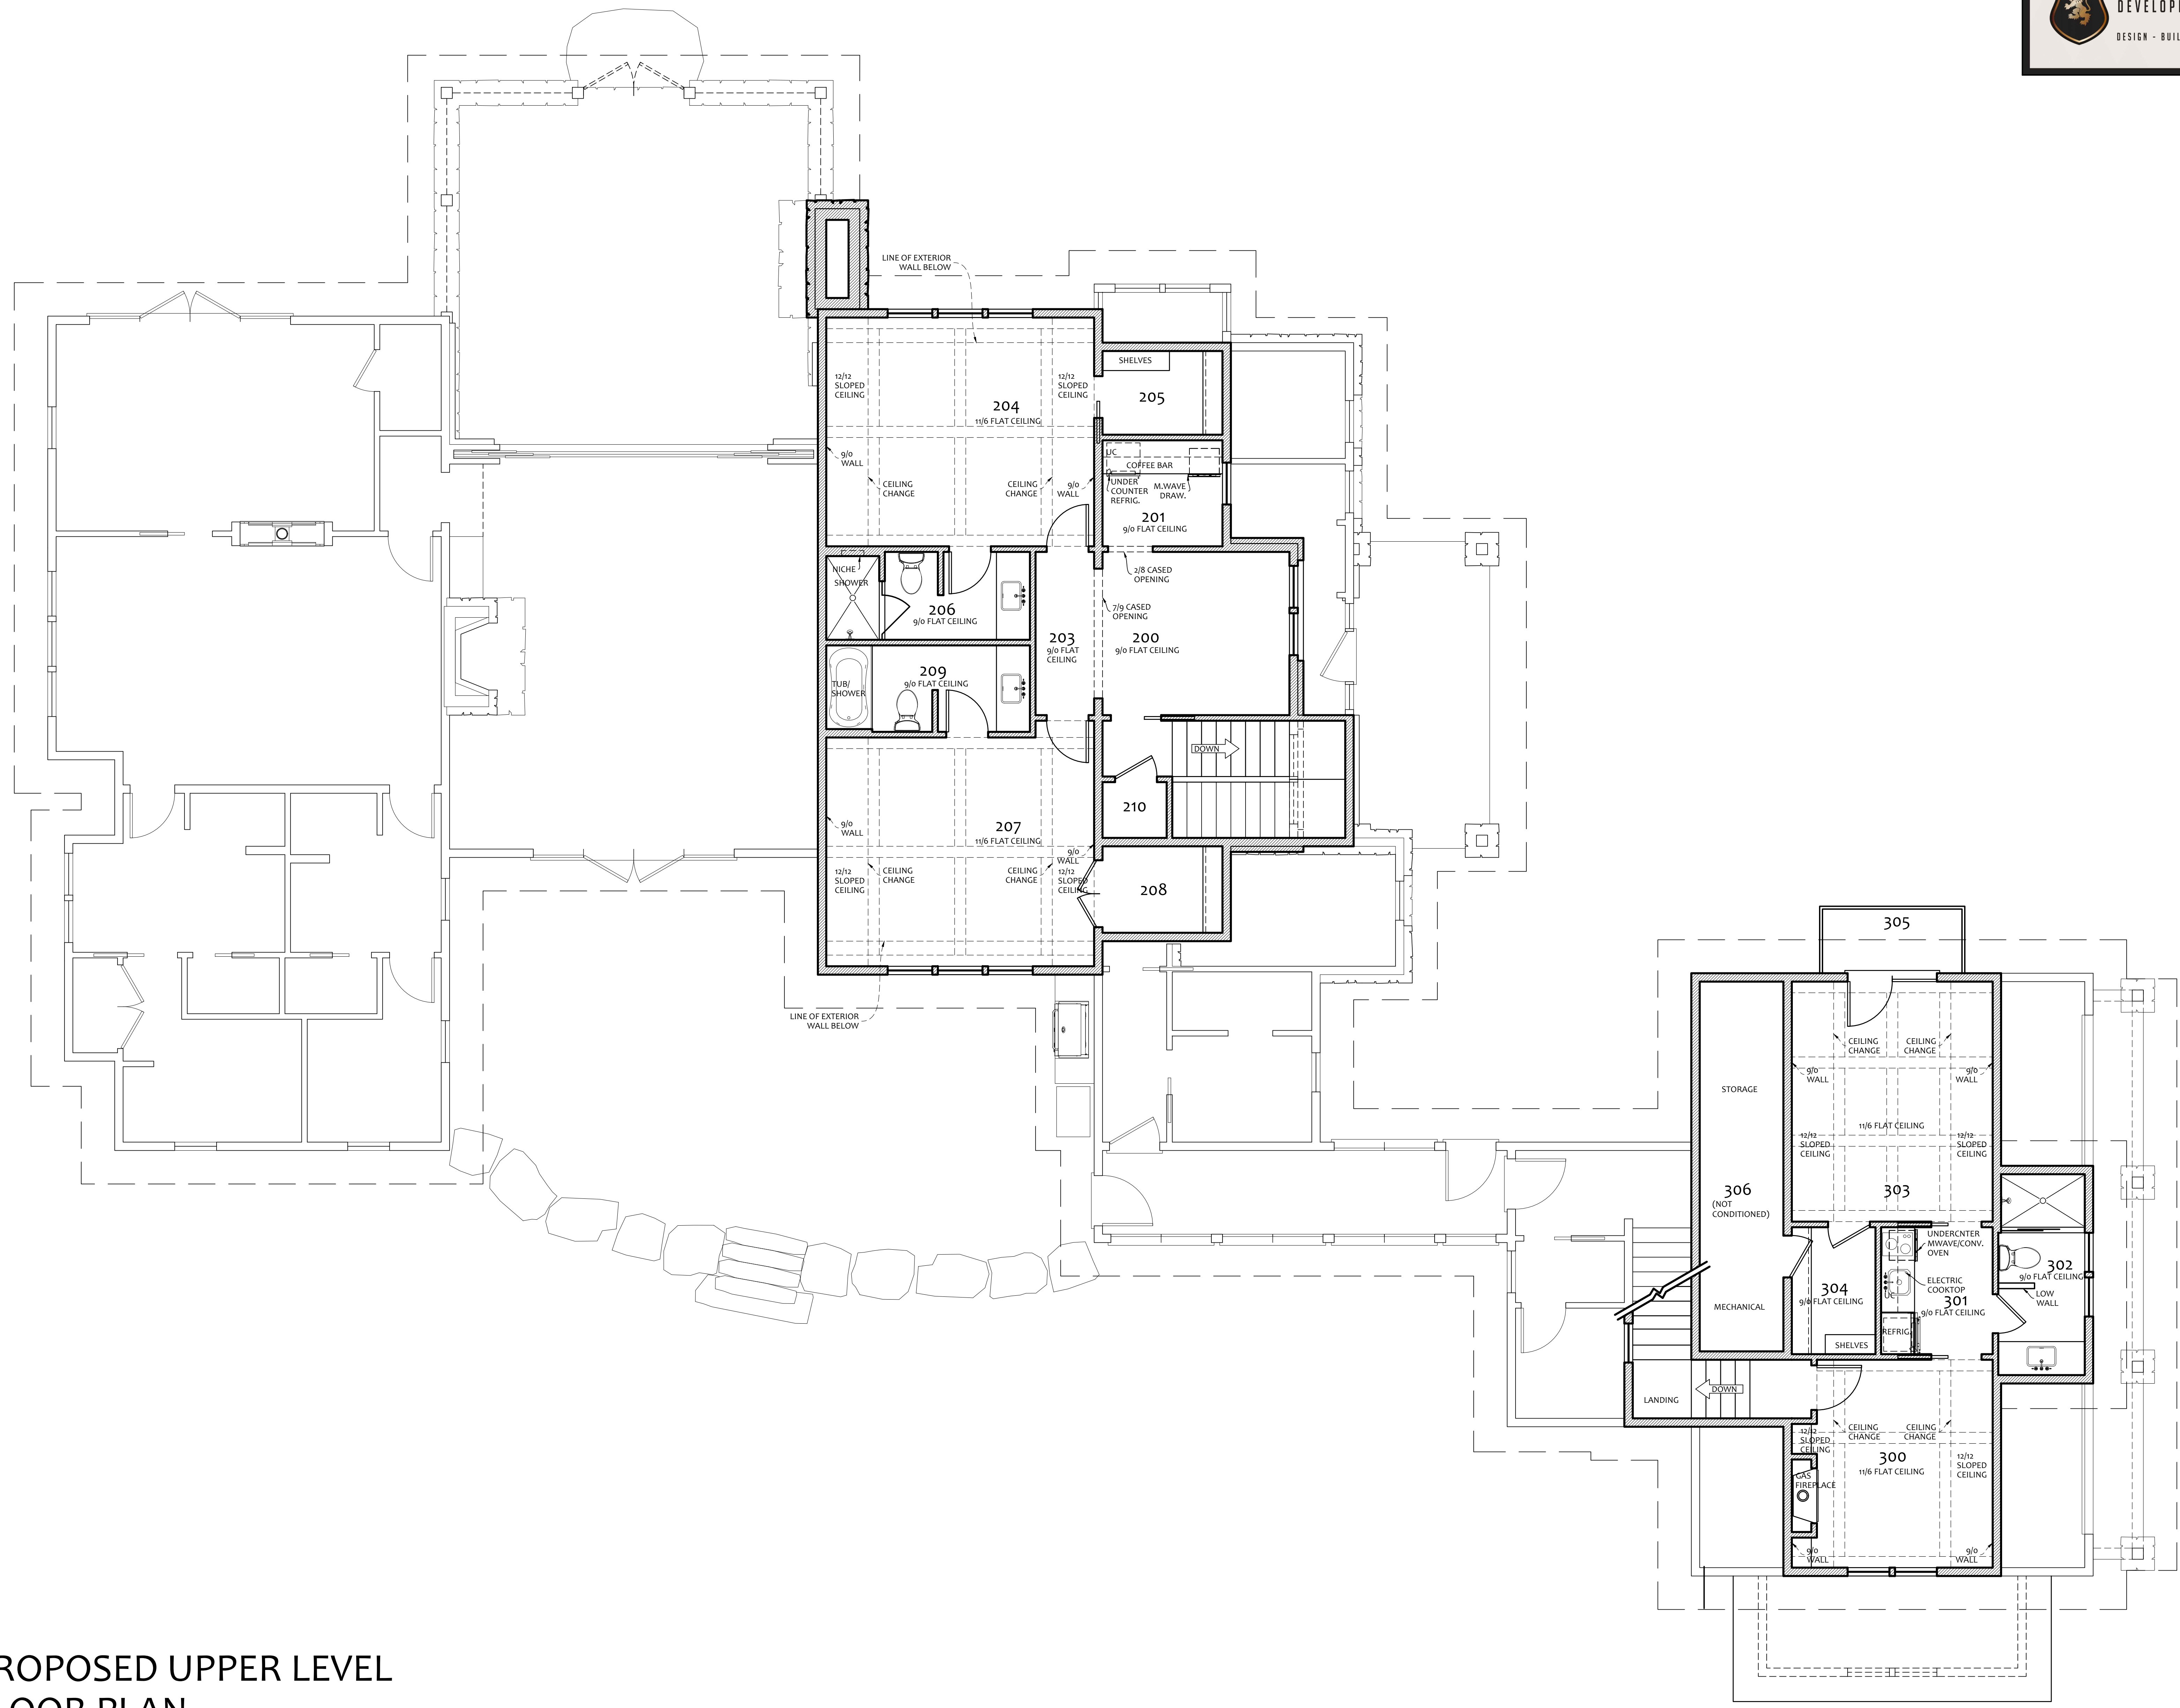

**PROPOSED UPPER LEVEL
FLOOR PLAN**

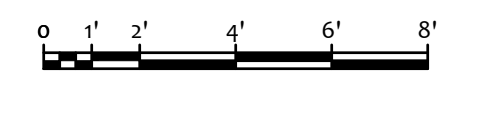

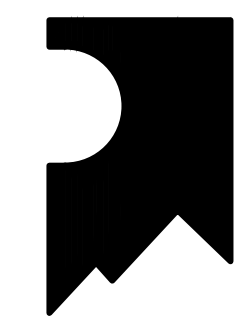

**SUMMIT
ARCHITECTURE,
PA**

125 MAIN STREET, PO BOX 2912
HIGHLANDS, NC 28741
828-526-0328 FAX 828-526-9124

MEMBER OF THE AMERICAN
INSTITUTE OF ARCHITECTS

THIS DRAWING IS THE PROPERTY OF THE ARCHITECT AND
IS NOT TO BE USED OR REPRODUCED WITHOUT WRITTEN
PERMISSION FROM THE ARCHITECT.
COPYRIGHT 2020
SUMMIT ARCHITECTURE, PA

**SANCTUARY
LOT 24
RESIDENCE**

LONESOME VALLEY
CASHIERS, NC


NOTE TO CONTRACTOR:
- CONTRACTOR SHALL VISIT THE SITE & VERIFY ALL
EXISTING CONDITIONS PRIOR TO START OF
CONSTRUCTION.
- DO NOT SCALE FROM THESE DRAWINGS.
- SHOULD ANY INCONSISTENCIES OR DISCREPANCIES BE
FOUND, NOTIFY THE ARCHITECT PRIOR TO PROCEEDING
WITH THE WORK.

**PROPOSED
ENTRY & REAR
ELEVATIONS**


DATE
January 26, 2021

REVISIONS


P3
SANCTUARY24-10.DWG
NOT RELEASED FOR
CONSTRUCTION

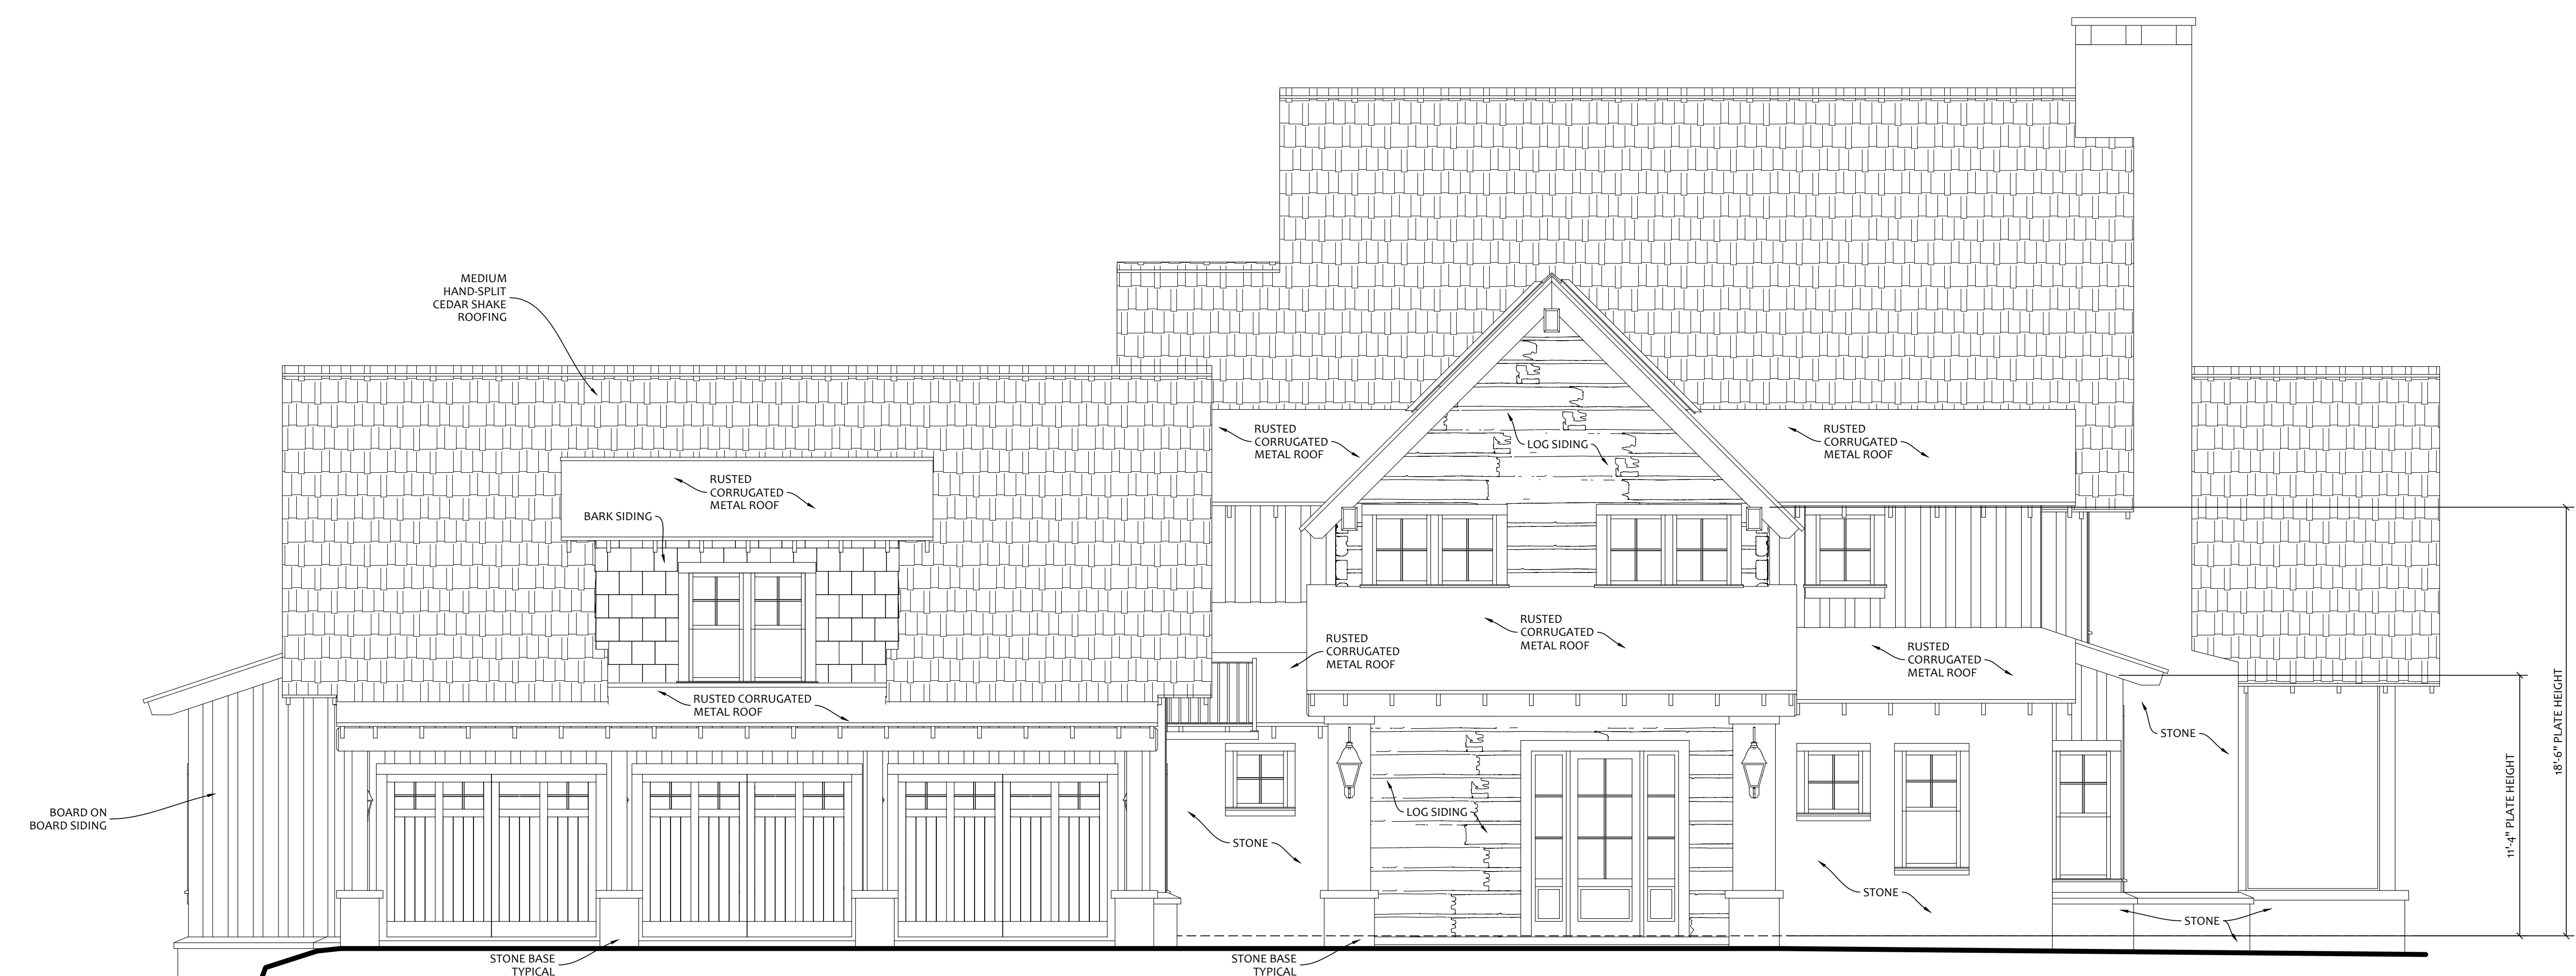


PROPOSED ENTRY ELEVATION

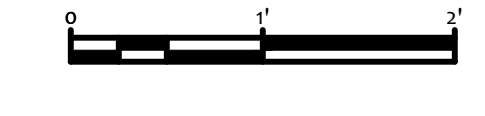

PROPOSED REAR ELEVATION

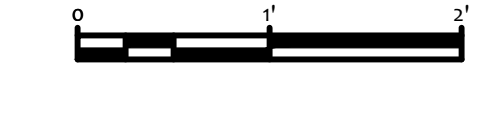

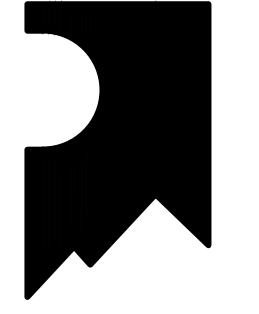

SUMMIT ARCHITECTURE, PA

125 MAIN STREET, PO BOX 2912
HIGHLANDS, NC 28741
828-526-0328 FAX 828-526-9124

MEMBER OF THE AMERICAN INSTITUTE OF ARCHITECTS

THIS DRAWING IS THE PROPERTY OF THE ARCHITECT AND IS NOT TO BE USED OR REPRODUCED WITHOUT WRITTEN PERMISSION FROM THE ARCHITECT.
COPYRIGHT 2020
SUMMIT ARCHITECTURE, PA

SANCTUARY LOT 24 RESIDENCE


LONESOME VALLEY CASHIERS, NC

NOTE TO CONTRACTOR:
-CONTRACTOR SHALL VISIT THE SITE & VERIFY ALL EXISTING CONDITIONS PRIOR TO START OF CONSTRUCTION.
-DO NOT SCALE FROM THESE DRAWINGS.
-SHOULD ANY INCONSISTENCIES OR DISCREPANCIES BE FOUND, NOTIFY THE ARCHITECT PRIOR TO PROCEEDING WITH THE WORK.


PROPOSED LEFT & RIGHT ELEVATIONS

DATE
January 26, 2021
REVISIONS

P4
SANCTUARY24-10.DWG
NOT RELEASED FOR CONSTRUCTION

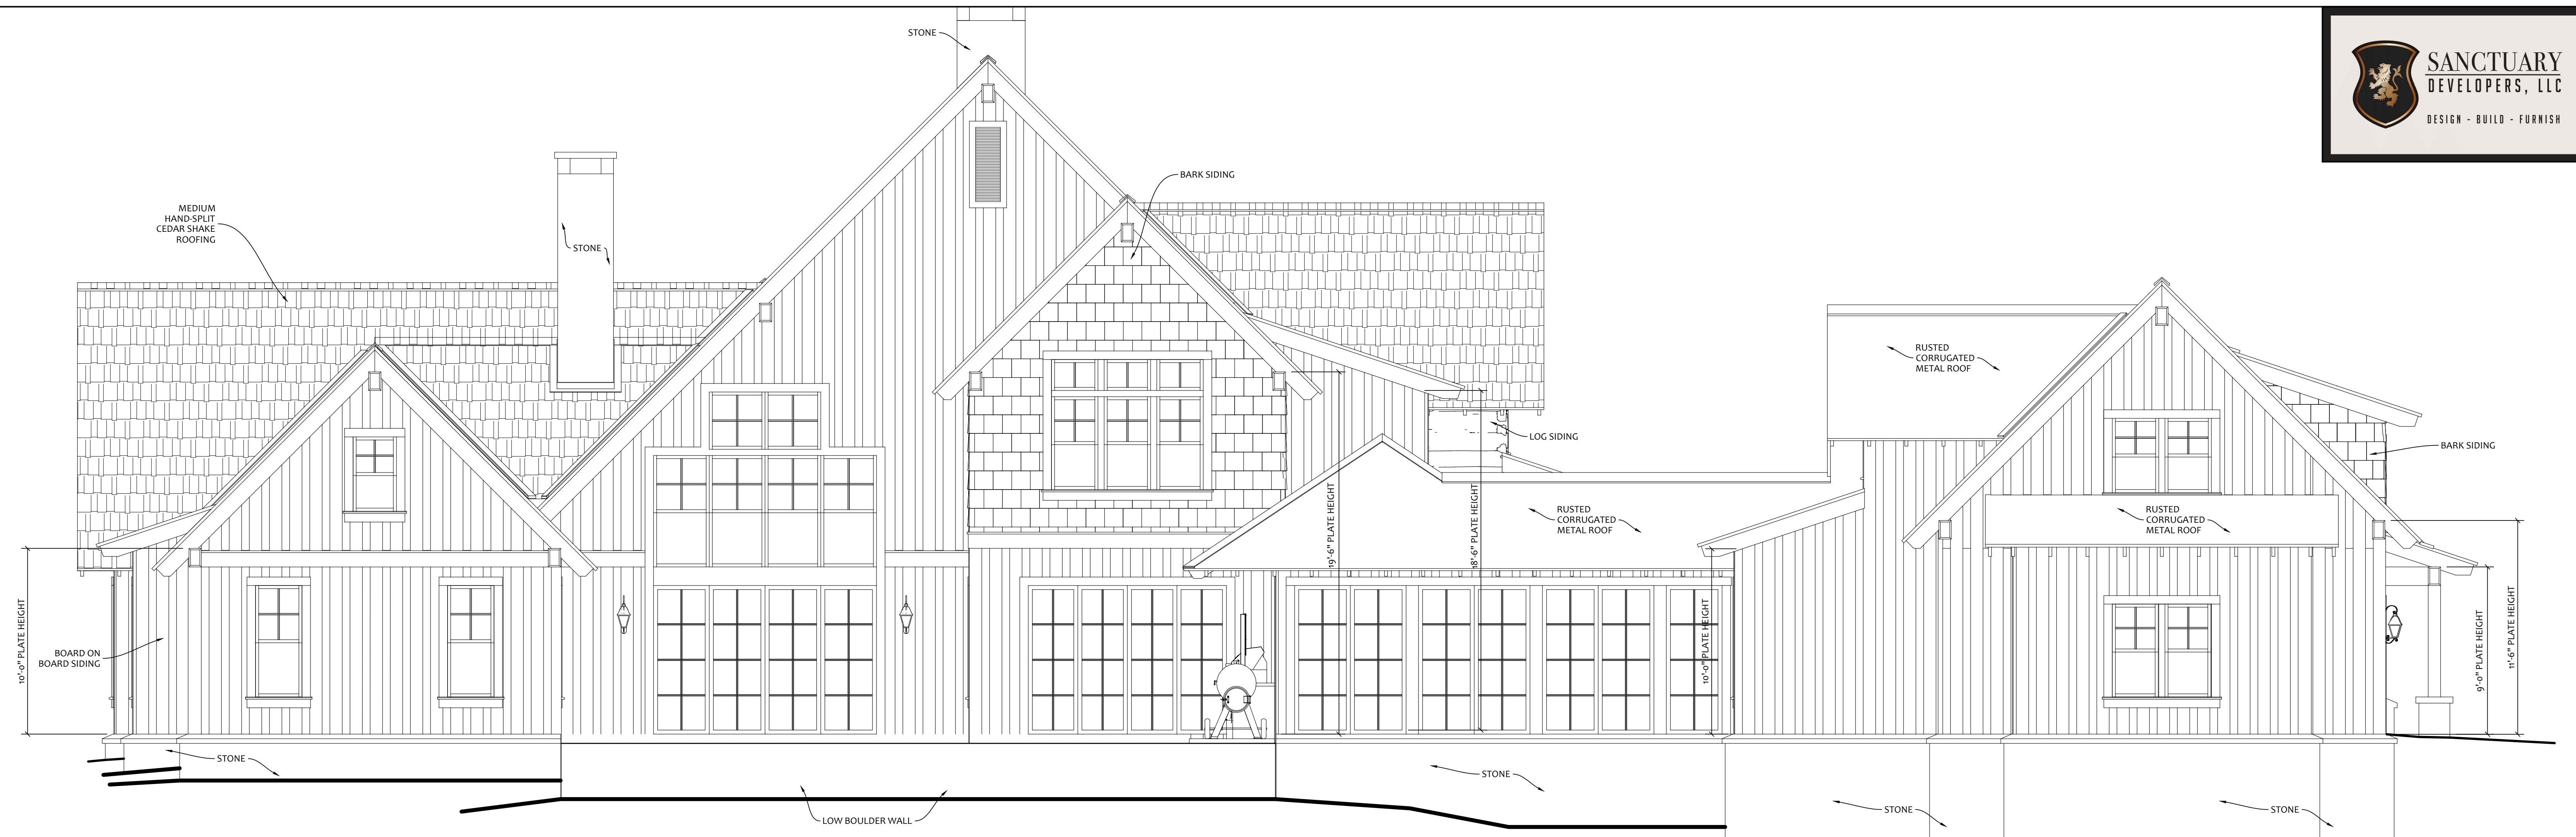

PROPOSED LEFT ELEVATION

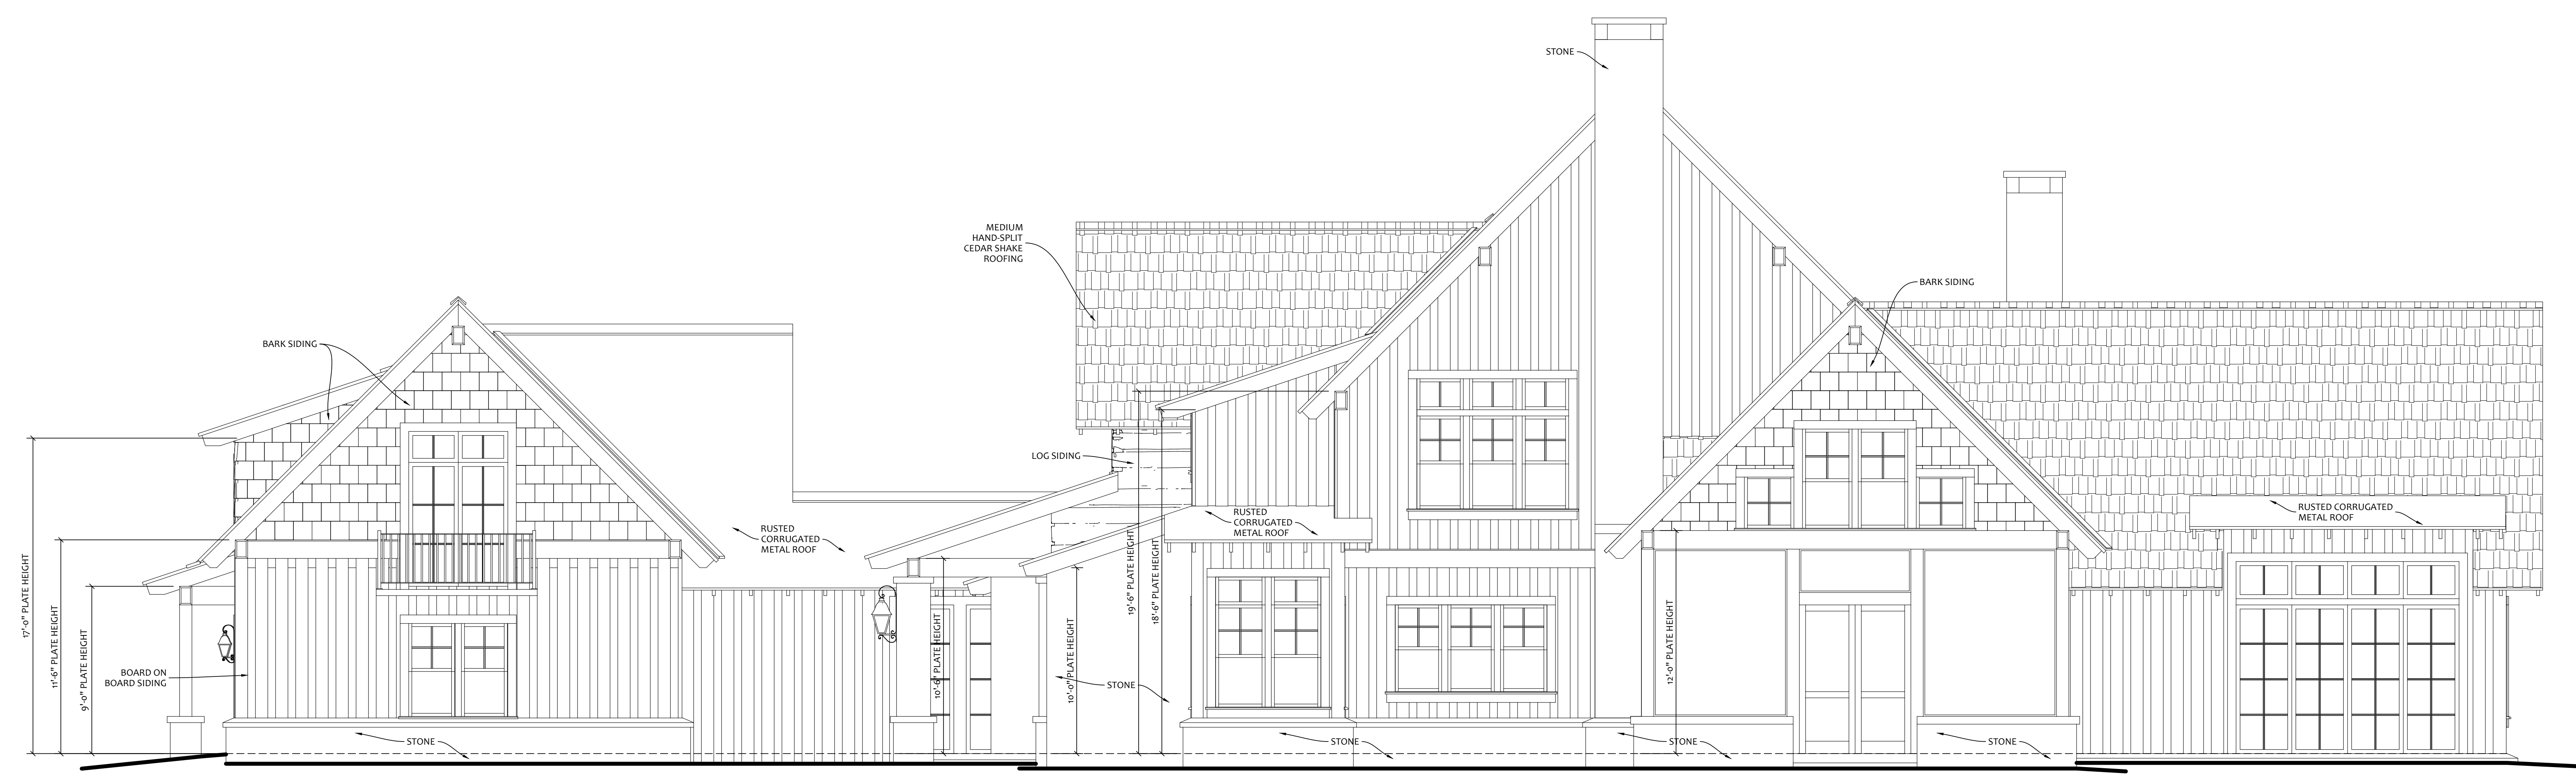

PROPOSED RIGHT ELEVATION